
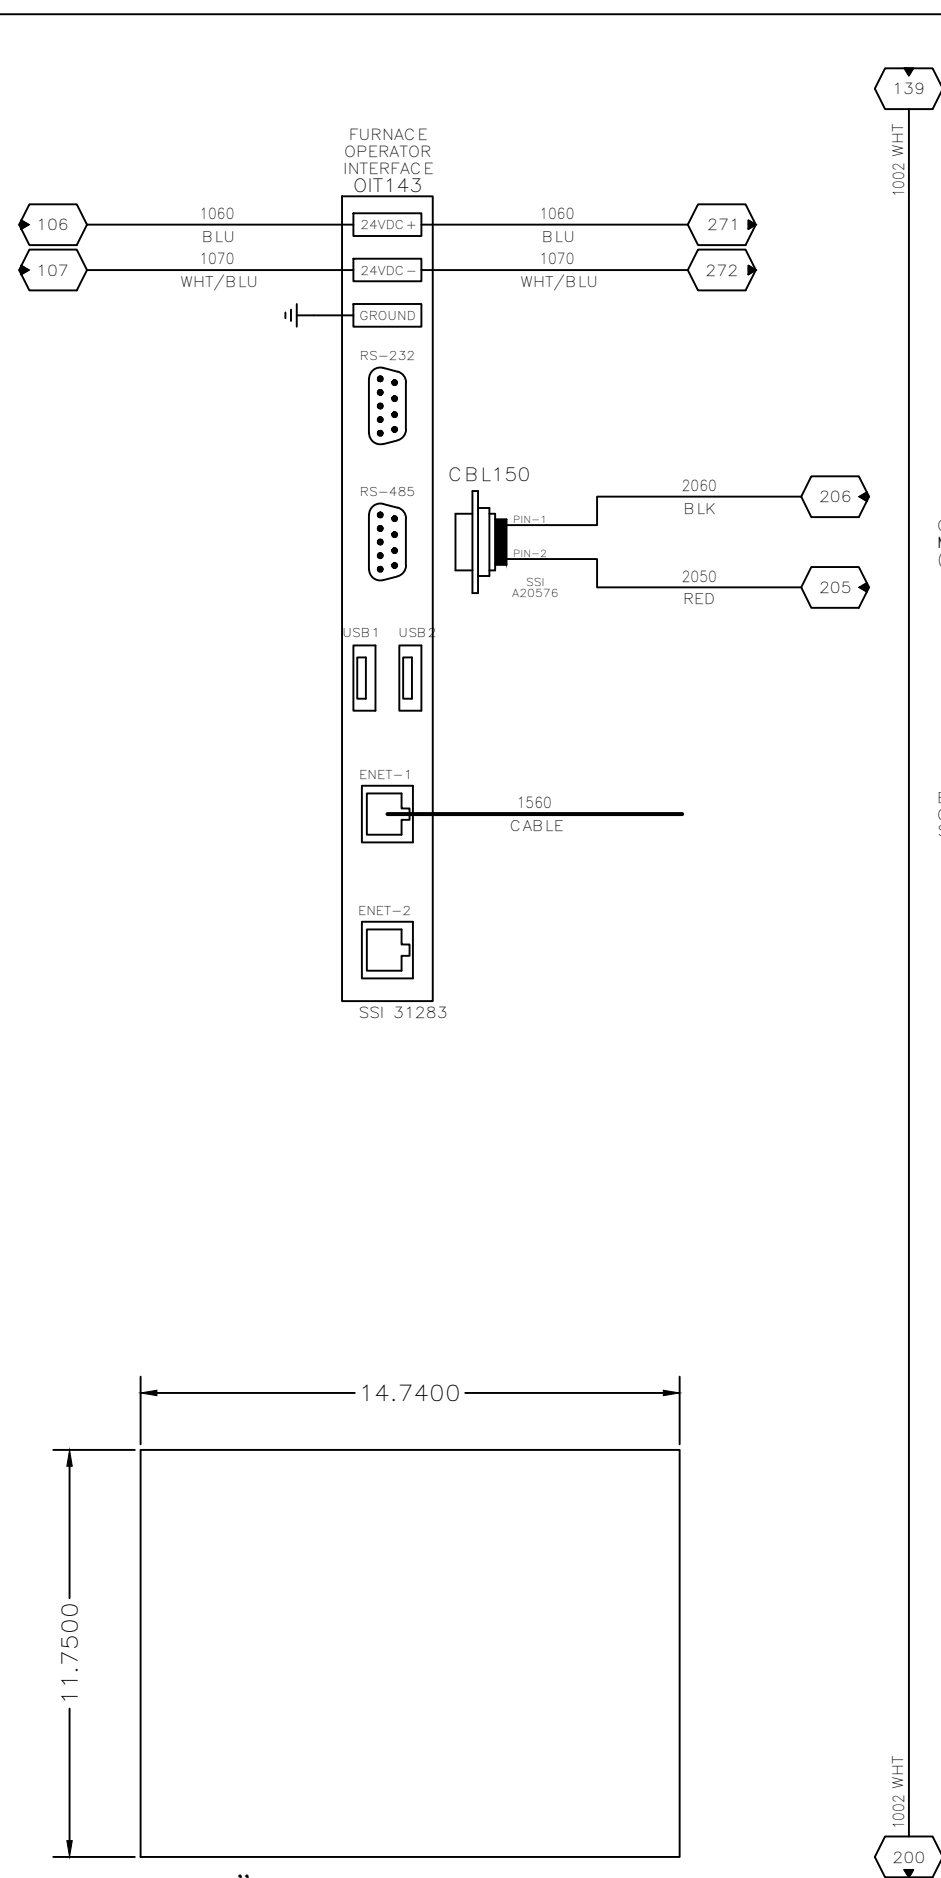


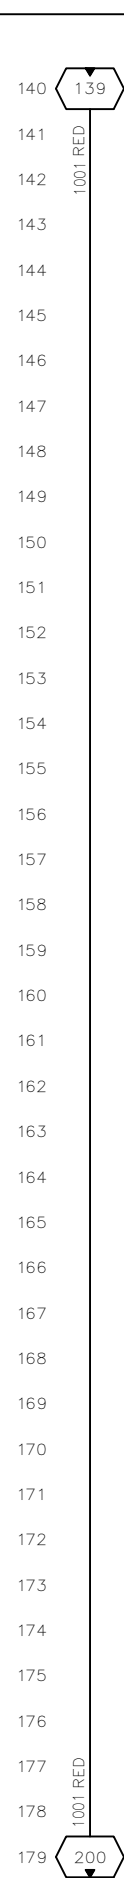

REFERENCE DRAWING(S)


THIS DRAWING IS FURNISHED AS A
GUIDELINE ONLY.
FINAL INSTALLATION DIAGRAMS
ARE THE RESPONSIBILITY OF OTHERS.

CONFIDENTIAL

REV	DESCRIPTION	DATE	APPROVED
REVISIONS			
MODULAR MATRIX 16205 WITH 15" OIT FURNACE RETROFIT ATMOSPHERE AND TEMPERATURE CONTROL SYSTEM BASIC WIRING DIAGRAM			
DRAWN BY -	CHECKED BY -	DRAWN DATE -	CHECKED DATE -
ISSUED DATE -	PROJECT # 13713.I		REV -
ASSET NUMBER: -		SCALE 1:1	SHEET 1 OF 4

UNLESS OTHERWISE SPECIFIED DIMENSIONS ARE IN INCHES TOLERANCES ARE: <table> <tr> <th>FRACTIONS</th> <th>DECIMALS</th> <th>ANGLES</th> </tr> <tr> <td>$\pm 1/64"$</td> <td>X. X=±0. 100</td> <td>±0. 5°</td> </tr> <tr> <td></td> <td>X. XX=±0. 010</td> <td></td> </tr> <tr> <td></td> <td>X. XXX=±0. 001</td> <td></td> </tr> </table>	FRACTIONS	DECIMALS	ANGLES	$\pm 1/64"$	X. X=±0. 100	±0. 5°		X. XX=±0. 010			X. XXX=±0. 001		<u>NOTICE:</u> THIS DRAWING AND THE INFORMATION HEREIN IS OWNED BY SUPER SYSTEMS, INC. ("SSI"). SSI RESERVES ALL RIGHTS INCLUDING TITLE, COPYRIGHT, PATENT RIGHTS AND THE RIGHT OF POSSESSION IN THE DRAWING AND ITS CONTENTS, EXCEPT AS AUTHORIZED BY SSI IN WRITING. ANY DISCLOSURE, REPRODUCTION, OR USE OF THIS DRAWING OR THE INFORMATION AND SPECIFICATIONS HEREIN IS STRICTLY PROHIBITED.	 SSI CINCINNATI, OHIO
FRACTIONS	DECIMALS	ANGLES												
$\pm 1/64"$	X. X=±0. 100	±0. 5°												
	X. XX=±0. 010													
	X. XXX=±0. 001													

CAUTION: ENF

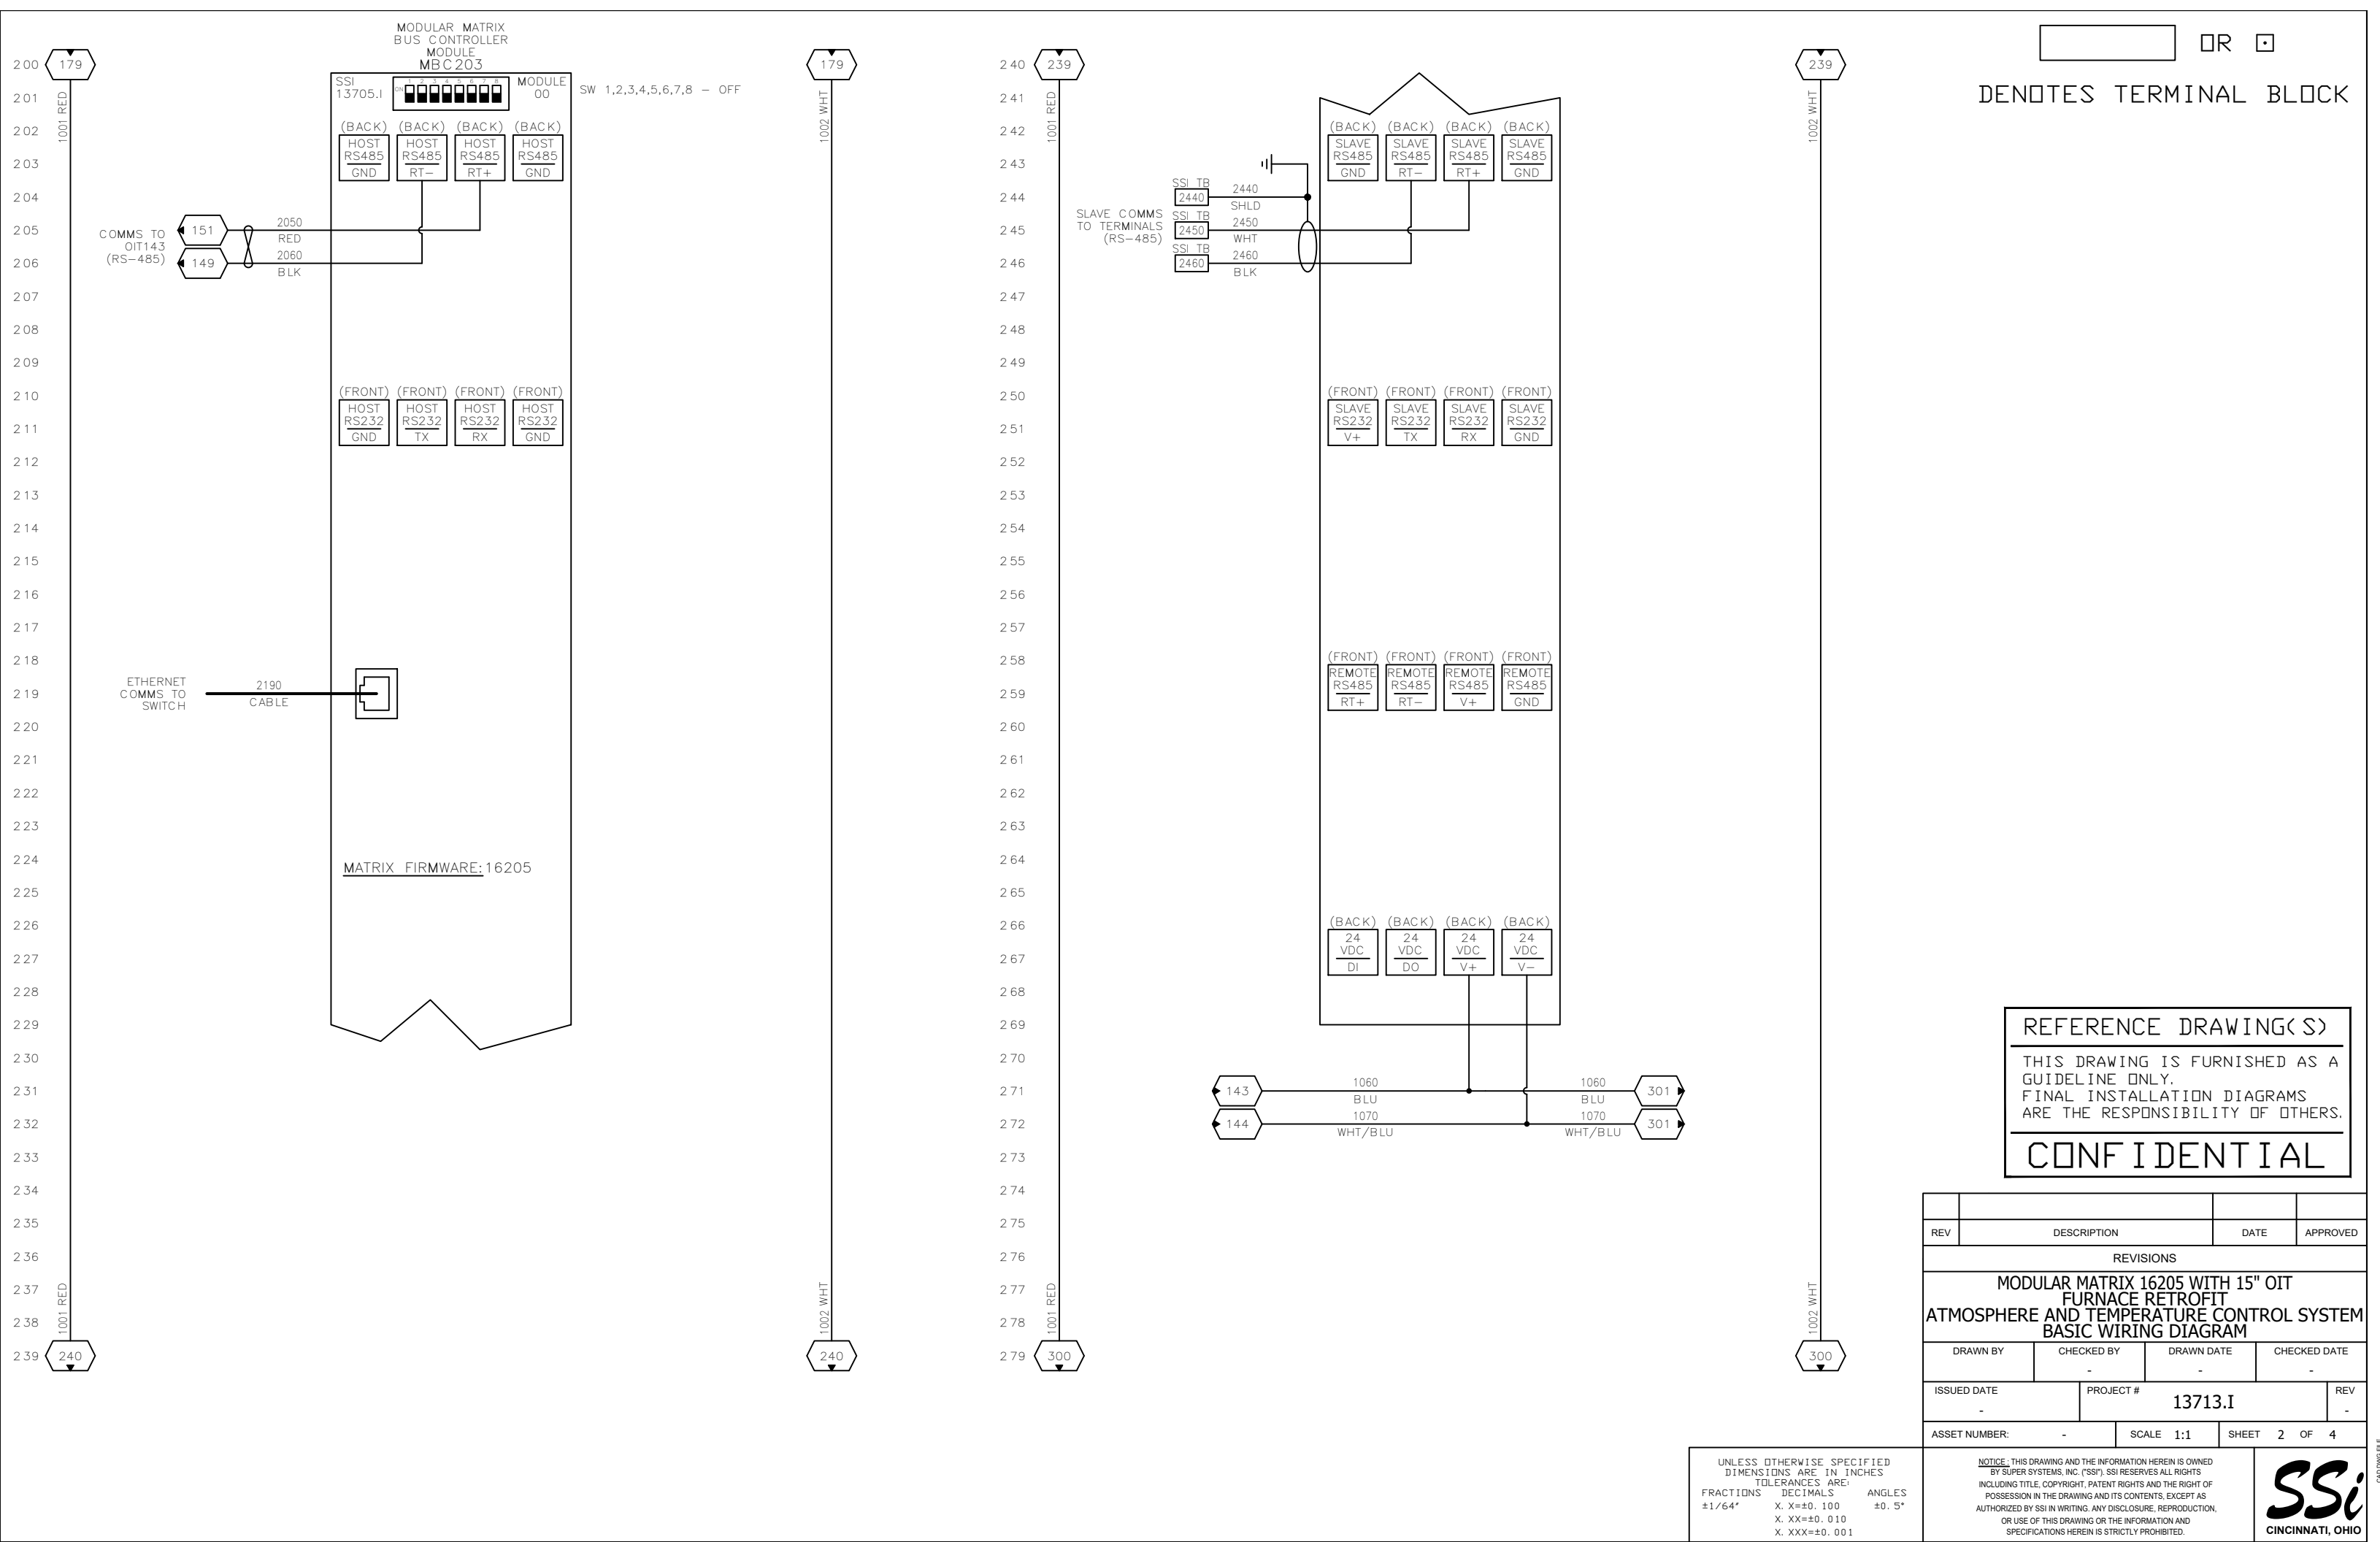

OR

DENOTES TERMINAL BLOCK

REFERENCE DRAWING(S)

THIS DRAWING IS FURNISHED AS A GUIDELINE ONLY. FINAL INSTALLATION DIAGRAMS ARE THE RESPONSIBILITY OF OTHERS.

CONFIDENTIAL


REV	DESCRIPTION	DATE	APPROVED
REVISIONS			
MODULAR MATRIX 16205 WITH 15" OIT FURNACE RETROFIT ATMOSPHERE AND TEMPERATURE CONTROL SYSTEM BASIC WIRING DIAGRAM			
DRAWN BY	CHECKED BY	DRAWN DATE	CHECKED DATE
-	-	-	-
ISSUED DATE	PROJECT #	REV	
-	13713.I	-	
ASSET NUMBER:	SCALE 1:1	SHEET 2 OF 4	


UNLESS OTHERWISE SPECIFIED DIMENSIONS ARE IN INCHES TOLERANCES ARE: FRACTIONS DECIMALS ANGLES ±1/64" X .X=±0. 100 ±0. 5" X .XX=±0. 0 10 X .XXX=±0. 001

NOTICE: THIS DRAWING AND THE INFORMATION HEREIN IS OWNED BY SUPER SYSTEMS, INC. ("SSI"). SSI RESERVES ALL RIGHTS INCLUDING TITLE, COPYRIGHT, PATENT RIGHTS AND THE RIGHT OF POSSESSION IN THE DRAWING AND ITS CONTENTS, EXCEPT AS AUTHORIZED BY SSI IN WRITING. ANY DISCLOSURE, REPRODUCTION, OR USE OF THIS DRAWING OR THE INFORMATION AND SPECIFICATIONS HEREIN IS STRICTLY PROHIBITED.

SSi CINCINNATI, OHIO

CAD DWG FILE

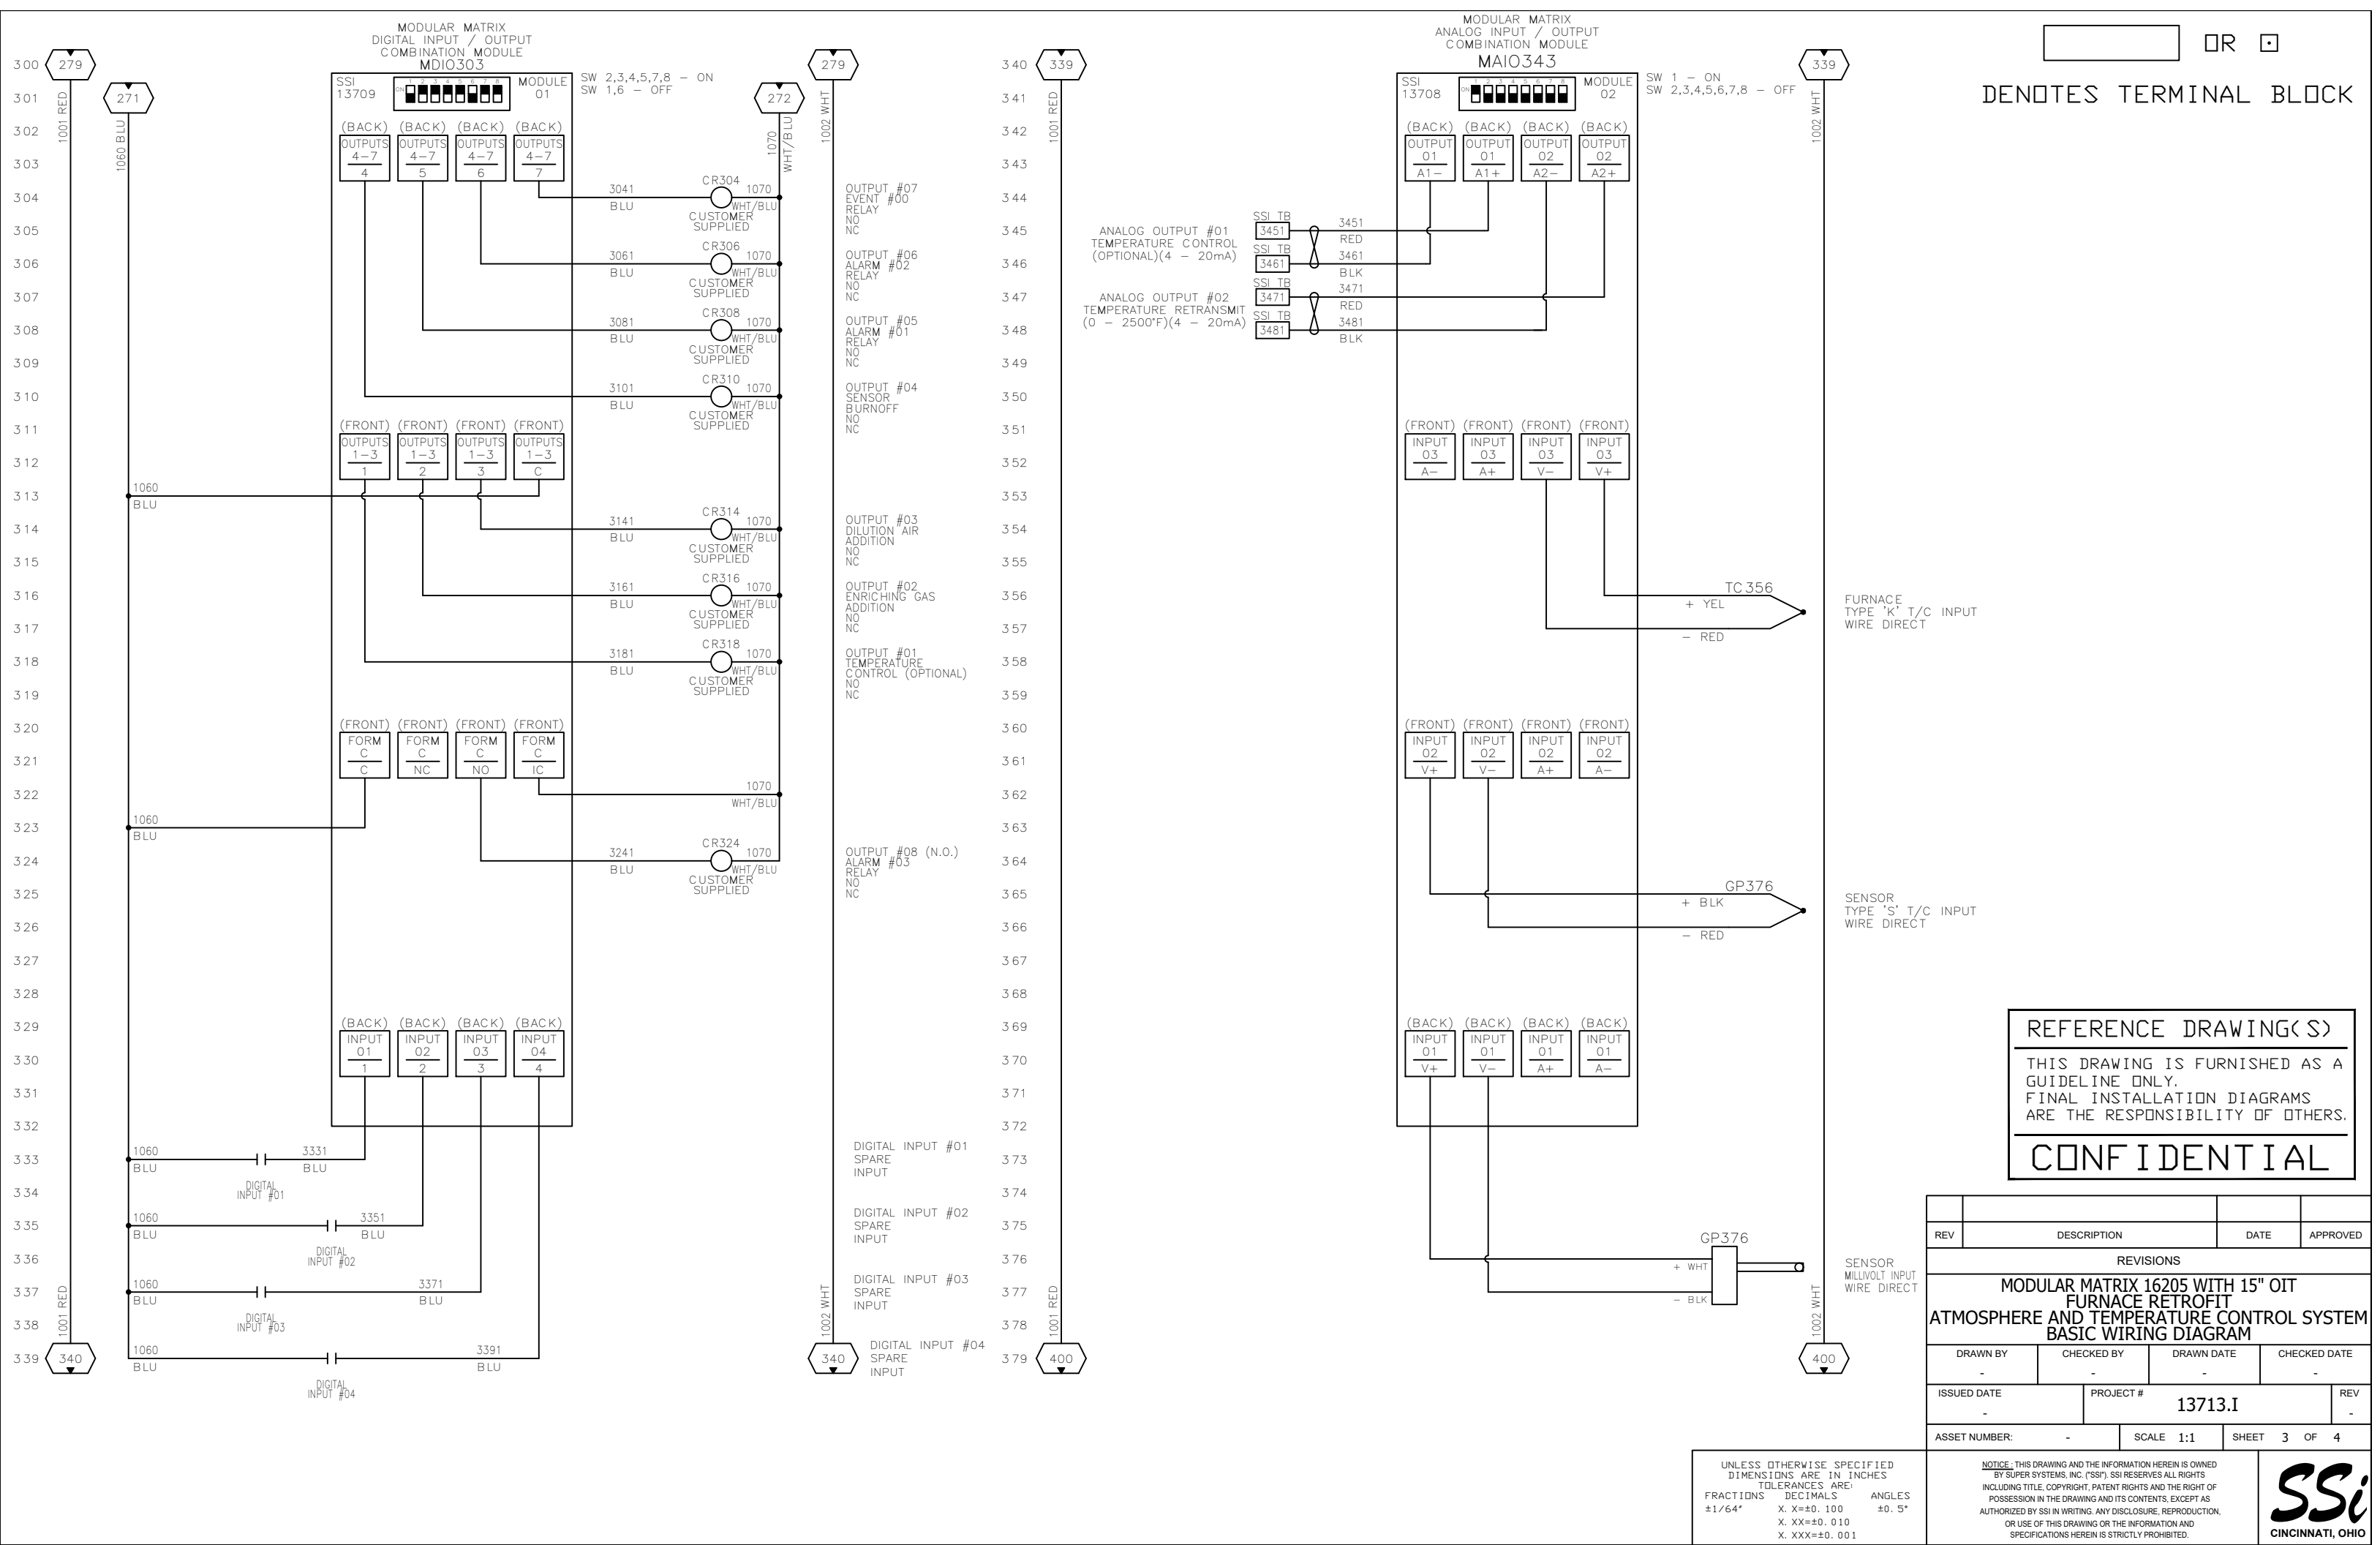

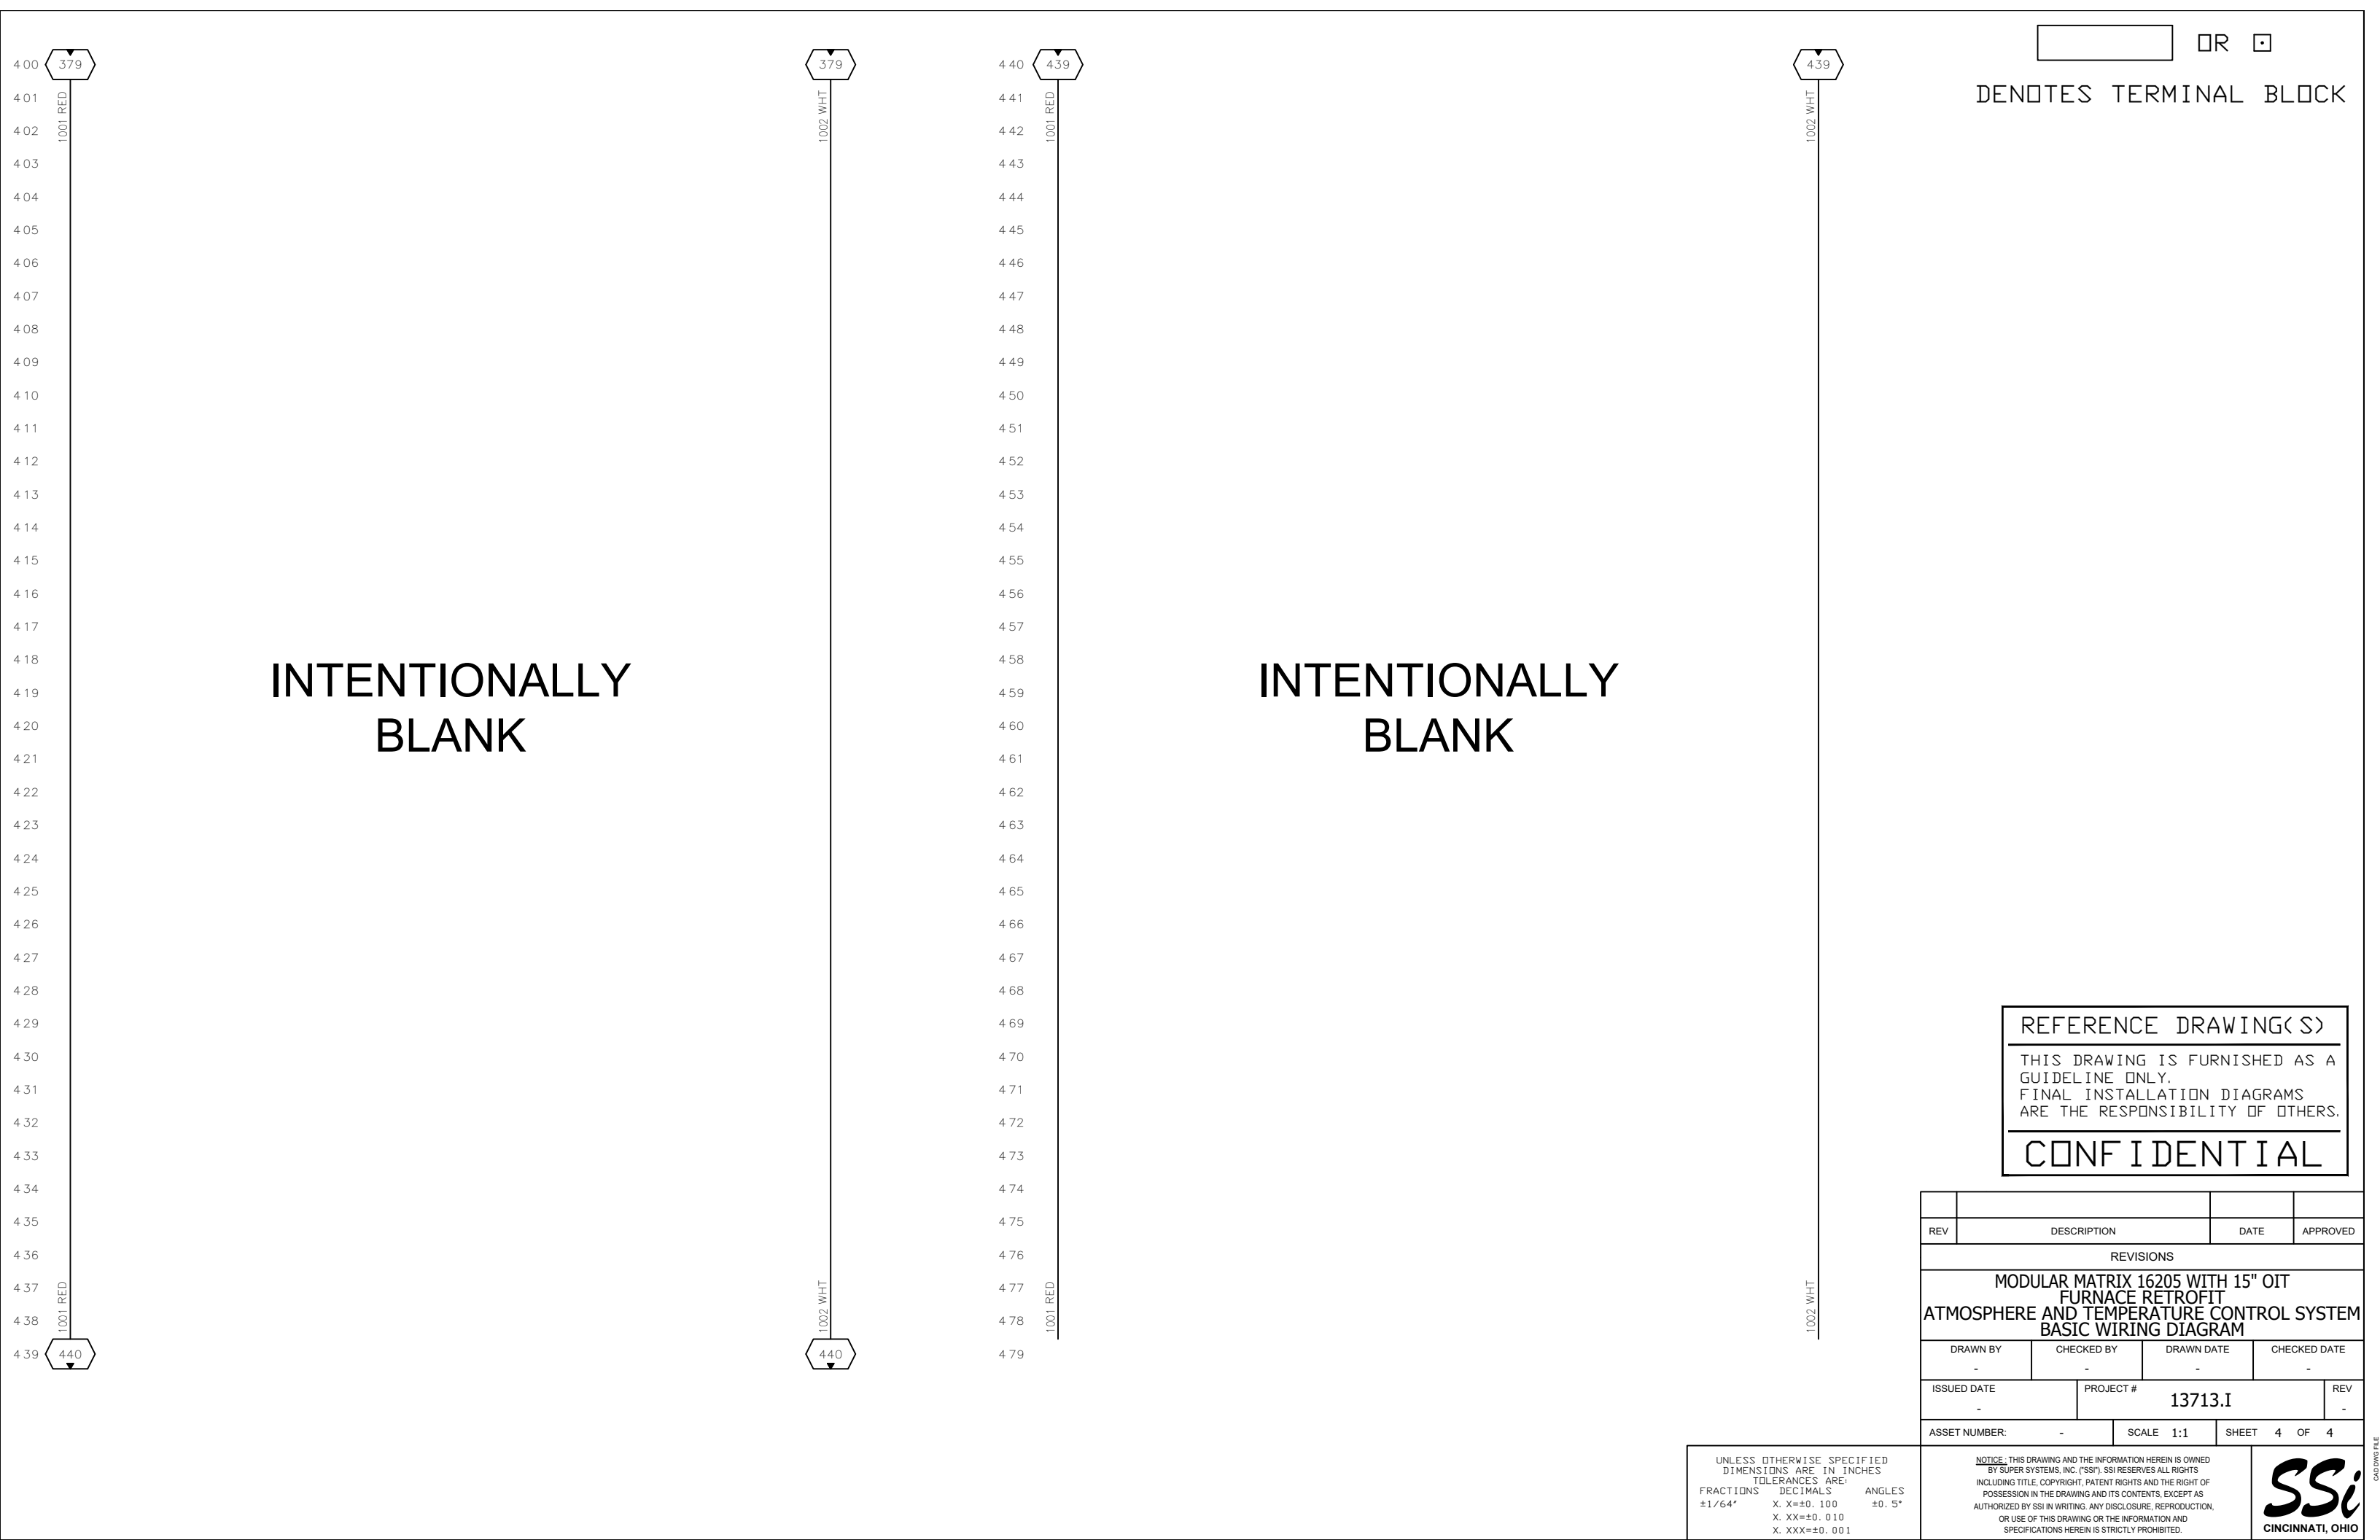

Installation: SHIP LOOSE Location: ENCLOSURE						
ITEM	MFG	DESCRIPTION	CATALOG	QTY	TAGS	NOTES
1	SSI	CIRCUIT BREAKER, 1 POLE, 2AMP, UL1077,D-CURVE, MIDWEST GROUP	33097	1	CB100	
2	SSI	POWER SUPPLY, 24VDC, 120WATT (21226 DIN RAIL MOUNT), ASTRODYNE	31137	1	PWS103	
3	SSI	MOV,SURGE SUPPRESSOR,200VAC,20 JOULES (DIGIKEY #P7229-ND)	32153	1		
4	SSI	MOV,SURGE SUPPRESSOR,33VDC	32155	1		
5	SSI	OPERATOR INTERFACE,ADVANTECH 15" COLOR,TOUCH SCREEN,XGA, WINDOWS 10 OS	31283	1	OIT143	
6	SSI	CABLE, COMMUNICATION, RS-485	A20576	1	CBL150	
7	SSI	MATRIX, MODULAR, MAIN COMMUNICATIONS MODULE, ATMOSPHERE	13705.I	1	MBC203	
8	SSI	MATRIX, MODULAR, COMBINATION DIGITAL INPUT / OUTPUT MODULE	13709	1	MDIO303	
9	SSI	MATRIX, MODULAR, COMBINATION ANALOG INPUT / OUTPUT MODULE	13708	1	MAIO343	
10	SSI	USB MEMORY STICK WITH SSI LOGO, 512MB	31673	1	USB1143	

REFERENCE DRAWING(S)

THIS DRAWING IS FURNISHED AS A
GUIDELINE ONLY.
FINAL INSTALLATION DIAGRAMS
ARE THE RESPONSIBILITY OF OTHERS.

CONFIDENTIAL

REV	DESCRIPTION	DATE	APPROVED
REVISIONS			
MODULAR MATRIX 16205 WITH 15" OIT FURNACE RETROFIT ATMOSPHERE AND TEMPERATURE CONTROL SYSTEM BILL OF MATERIALS			
DRAWN BY	CHECKED BY	DRAWN DATE	CHECKED DATE
-	-	-	-
ISSUED DATE	PROJECT #		REV
-	13713.I		-
ASSET NUMBER:	-	SCALE 1:0.5	SHEET 1 OF 1

UNLESS OTHERWISE SPECIFIED
DIMENSIONS ARE IN INCHES
TOLERANCES ARE:
FRACTIONS DECIMALS ANGLES
±1/64" X, X=±0. 100 ±0. 5"
 X, XX=±0. 010
 X, XXX=±0. 001

NOTICE: THIS DRAWING AND THE INFORMATION HEREIN IS OWNED
BY SUPER SYSTEMS, INC. ("SSI"). SSI RESERVES ALL RIGHTS
INCLUDING TITLE, COPYRIGHT, PATENT RIGHTS AND THE RIGHT OF
POSSESSION IN THE DRAWING AND ITS CONTENTS, EXCEPT AS
AUTHORIZED BY SSI IN WRITING. ANY DISCLOSURE, REPRODUCTION,
OR USE OF THIS DRAWING OR THE INFORMATION AND
SPECIFICATIONS HEREIN IS STRICTLY PROHIBITED.

SSI

CINCINNATI, OHIO

CAD DWG FILE