

OR □ DENOTES TERMINAL BLOCK

REFERENCE DRAWING(S)

THIS DRAWING IS FURNISHED AS A GUIDELINE ONLY. FINAL INSTALLATION DIAGRAMS ARE THE RESPONSIBILITY OF OTHERS.

CONFIDENTIAL



REV	DESCRIPTION	DATE	APPROVED
REVISIONS			
MODULAR MATRIX 16205 WITH 12.1" OIT FURNACE RETROFIT ATMOSPHERE AND TEMPERATURE CONTROL SYSTEM BASIC WIRING DIAGRAM			
DRAWN BY	CHECKED BY	DRAWN DATE	CHECKED DATE
-	-	-	-
ISSUED DATE	PROJECT #	REV	
-	13712.I	-	
ASSET NUMBER:	SCALE 1:1	SHEET 1 OF 4	
-			

UNLESS OTHERWISE SPECIFIED DIMENSIONS ARE IN INCHES TOLERANCES ARE:

FRACTIONS	DECIMALS	ANGLES
±1/64"	X. X=±0.100	±0.5°
	X. XX=±0.010	
	X. XXX=±0.001	

NOTICE: THIS DRAWING AND THE INFORMATION HEREIN IS OWNED BY SUPER SYSTEMS, INC. (SSI). SSI RESERVES ALL RIGHTS INCLUDING TITLE, COPYRIGHT, PATENT RIGHTS AND THE RIGHT OF POSSESSION IN THE DRAWING AND ITS CONTENTS, EXCEPT AS AUTHORIZED BY SSI IN WRITING. ANY DISCLOSURE, REPRODUCTION, OR USE OF THIS DRAWING OR THE INFORMATION AND SPECIFICATIONS HEREIN IS STRICTLY PROHIBITED.

SSI
CINCINNATI, OHIO

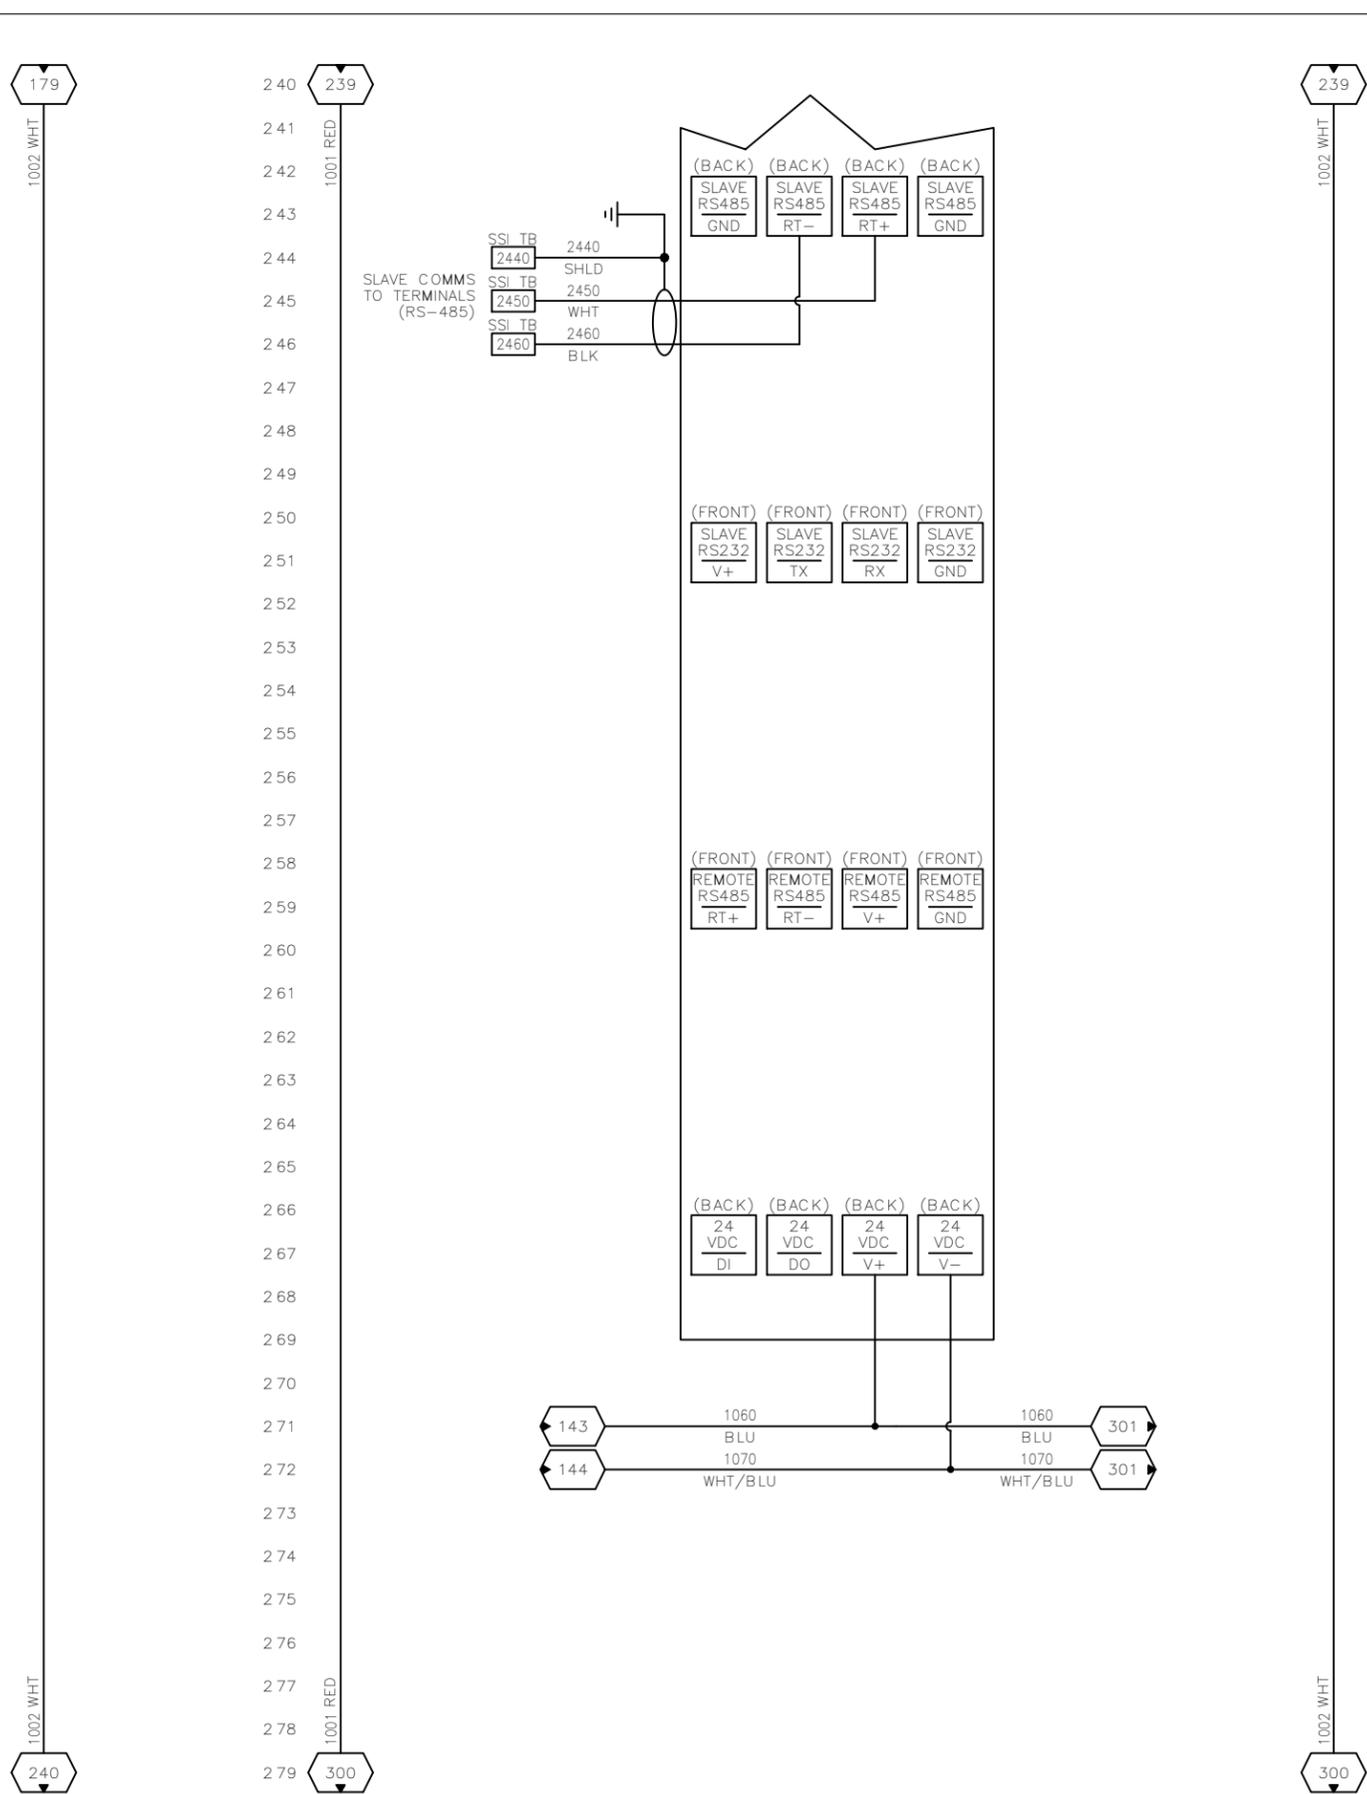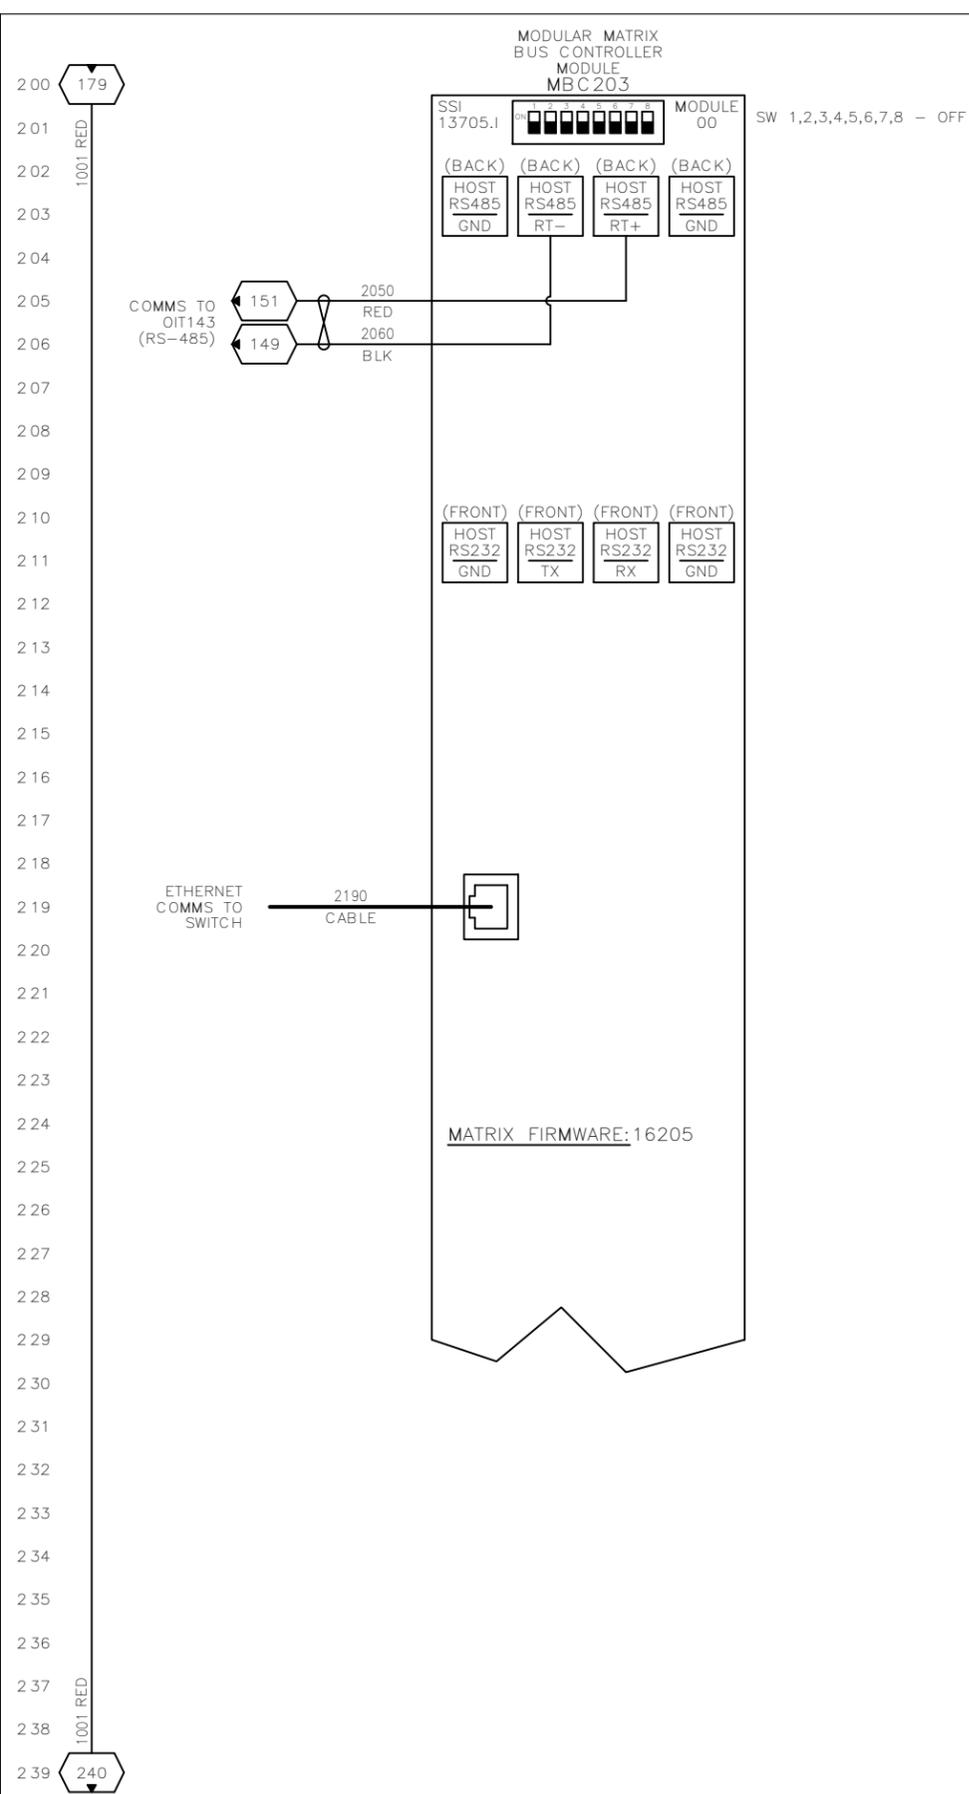

OR □
DENOTES TERMINAL BLOCK



REFERENCE DRAWING(S)
THIS DRAWING IS FURNISHED AS A GUIDELINE ONLY. FINAL INSTALLATION DIAGRAMS ARE THE RESPONSIBILITY OF OTHERS.
CONFIDENTIAL

REV	DESCRIPTION	DATE	APPROVED
REVISIONS			
MODULAR MATRIX 16205 WITH 12.1" OIT FURNACE RETROFIT ATMOSPHERE AND TEMPERATURE CONTROL SYSTEM BASIC WIRING DIAGRAM			
DRAWN BY	CHECKED BY	DRAWN DATE	CHECKED DATE
-	-	-	-
ISSUED DATE	PROJECT #	REV	
-	13712.I	-	
ASSET NUMBER:	SCALE	SHEET	OF
-	1:1	2	4

UNLESS OTHERWISE SPECIFIED DIMENSIONS ARE IN INCHES TOLERANCES ARE:
FRACTIONS DECIMALS ANGLES
±1/64" X.X=±0.100 ±0.5°
X.XX=±0.010
X.XXX=±0.001

NOTICE: THIS DRAWING AND THE INFORMATION HEREIN IS OWNED BY SUPER SYSTEMS, INC. ("SSI"). SSI RESERVES ALL RIGHTS INCLUDING TITLE, COPYRIGHT, PATENT RIGHTS AND THE RIGHT OF POSSESSION IN THE DRAWING AND ITS CONTENTS, EXCEPT AS AUTHORIZED BY SSI IN WRITING. ANY DISCLOSURE, REPRODUCTION, OR USE OF THIS DRAWING OR THE INFORMATION AND SPECIFICATIONS HEREIN IS STRICTLY PROHIBITED.

SSi
CINCINNATI, OHIO

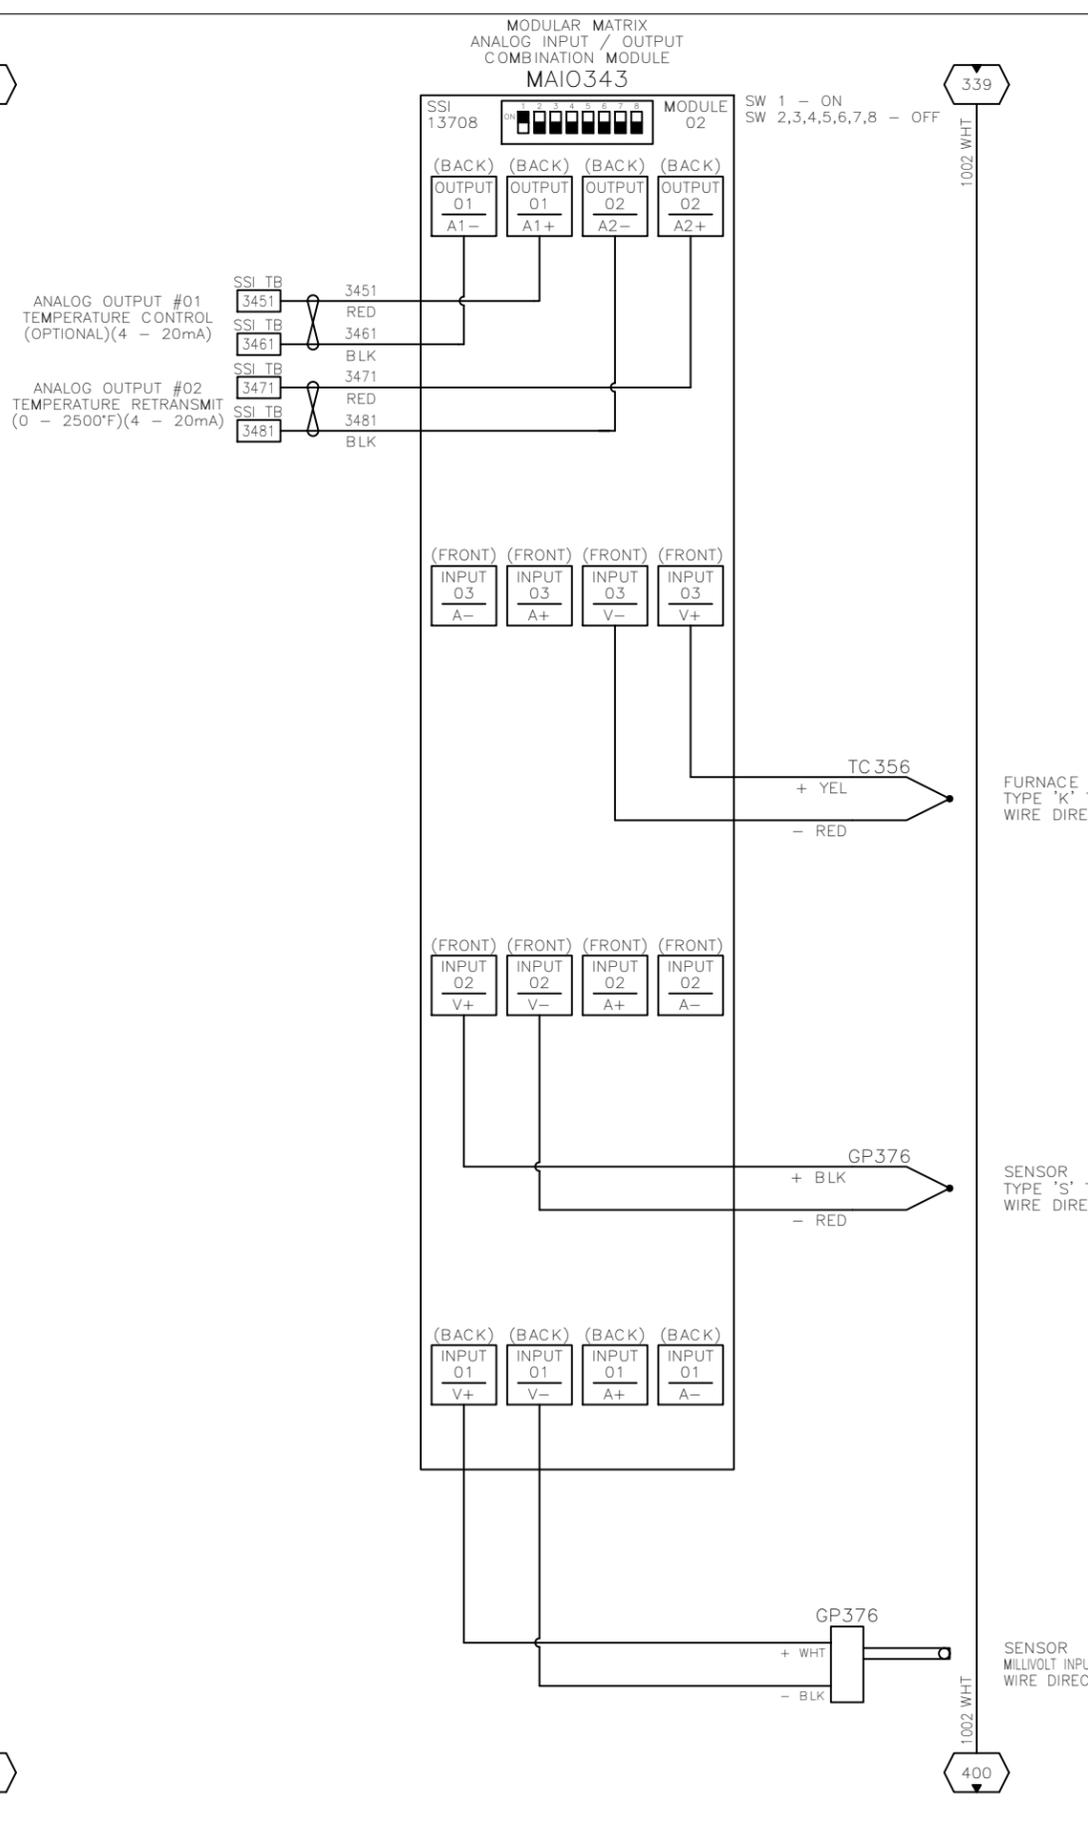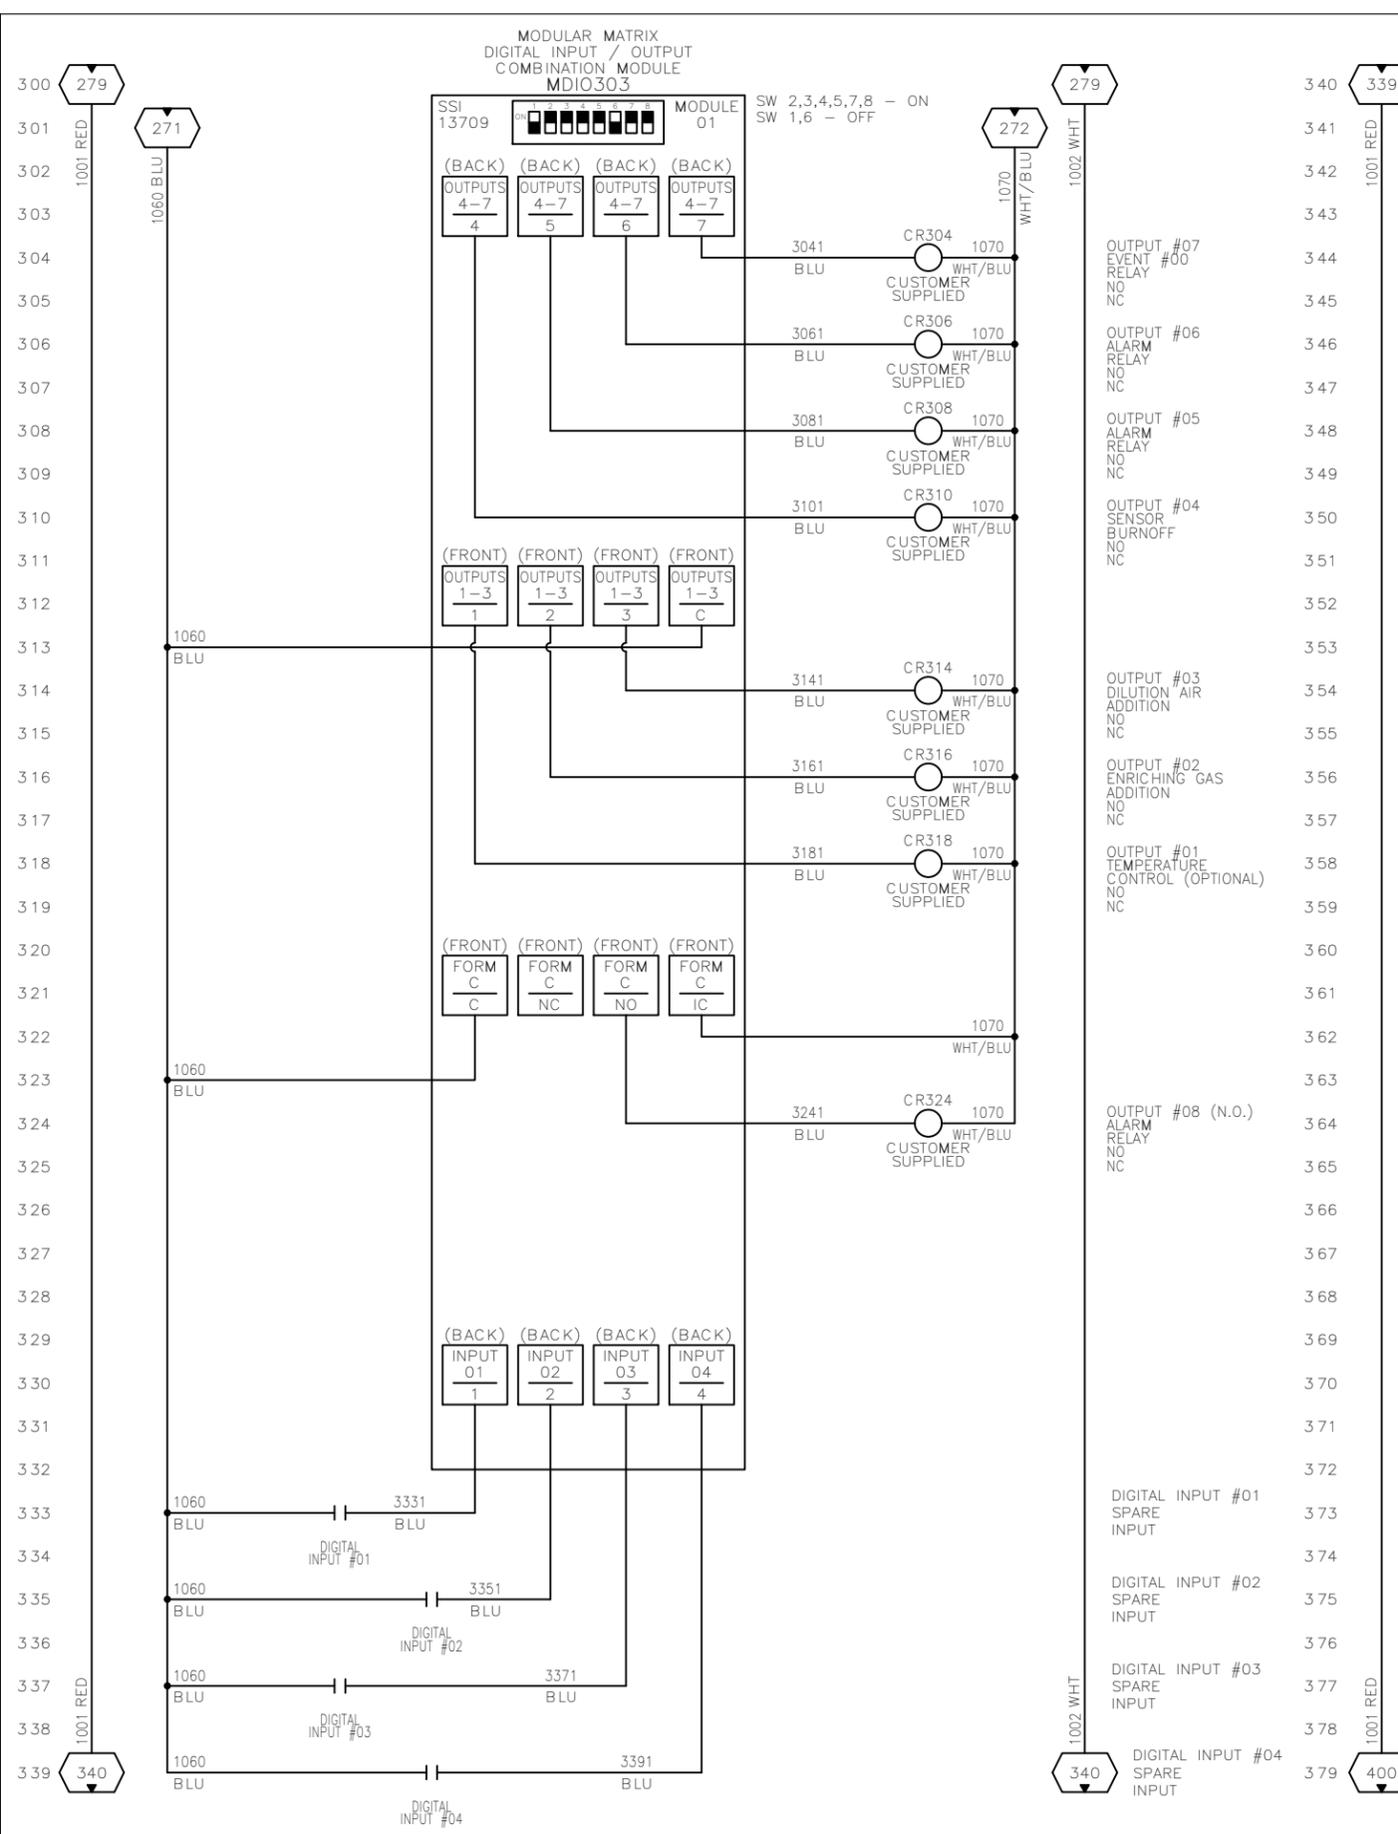

OR  DENOTES TERMINAL BLOCK

REFERENCE DRAWING(S)
THIS DRAWING IS FURNISHED AS A GUIDELINE ONLY. FINAL INSTALLATION DIAGRAMS ARE THE RESPONSIBILITY OF OTHERS.
CONFIDENTIAL

REV	DESCRIPTION	DATE	APPROVED
REVISIONS			
MODULAR MATRIX 16205 WITH 12.1" OIT FURNACE RETROFIT ATMOSPHERE AND TEMPERATURE CONTROL SYSTEM BASIC WIRING DIAGRAM			
DRAWN BY	CHECKED BY	DRAWN DATE	CHECKED DATE
-	-	-	-
ISSUED DATE	PROJECT #	REV	
-	13712.I	-	
ASSET NUMBER:	SCALE 1:1	SHEET 3 OF 4	
-			

UNLESS OTHERWISE SPECIFIED DIMENSIONS ARE IN INCHES
TOLERANCES ARE:
FRACTIONS DECIMALS ANGLES
±1/64" X.XX±0.100 ±0.5°
X.XX±0.010
X.XXX±0.001

NOTICE: THIS DRAWING AND THE INFORMATION HEREIN IS OWNED BY SUPER SYSTEMS, INC. (SSI). SSI RESERVES ALL RIGHTS INCLUDING TITLE, COPYRIGHT, PATENT RIGHTS AND THE RIGHT OF POSSESSION IN THE DRAWING AND ITS CONTENTS, EXCEPT AS AUTHORIZED BY SSI IN WRITING. ANY DISCLOSURE, REPRODUCTION, OR USE OF THIS DRAWING OR THE INFORMATION AND SPECIFICATIONS HEREIN IS STRICTLY PROHIBITED.

SSI
CINCINNATI, OHIO

CADWING FILE



OR □


DENOTES TERMINAL BLOCK



INTENTIONALLY BLANK



INTENTIONALLY BLANK

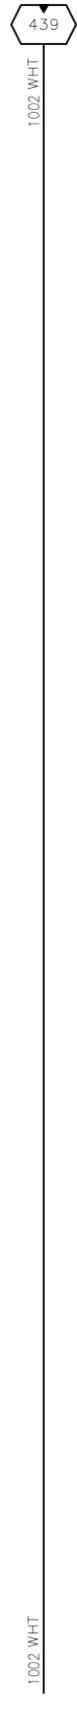

REFERENCE DRAWING(S)

THIS DRAWING IS FURNISHED AS A GUIDELINE ONLY. FINAL INSTALLATION DIAGRAMS ARE THE RESPONSIBILITY OF OTHERS.

CONFIDENTIAL

REV	DESCRIPTION	DATE	APPROVED
REVISIONS			
MODULAR MATRIX 16205 WITH 12.1" OIT FURNACE RETROFIT ATMOSPHERE AND TEMPERATURE CONTROL SYSTEM BASIC WIRING DIAGRAM			
DRAWN BY	CHECKED BY	DRAWN DATE	CHECKED DATE
-	-	-	-
ISSUED DATE	PROJECT #	REV	
-	13712.I	-	
ASSET NUMBER:	SCALE	SHEET	OF
-	1:1	4	4

<p>UNLESS OTHERWISE SPECIFIED DIMENSIONS ARE IN INCHES</p> <p>TOLERANCES ARE:</p> <table border="0"> <tr> <td>FRACTIONS</td> <td>DECIMALS</td> <td>ANGLES</td> </tr> <tr> <td>±1/64"</td> <td>X. X=±0.100</td> <td>±0.5°</td> </tr> <tr> <td></td> <td>X. XX=±0.010</td> <td></td> </tr> <tr> <td></td> <td>X. XXX=±0.001</td> <td></td> </tr> </table>	FRACTIONS	DECIMALS	ANGLES	±1/64"	X. X=±0.100	±0.5°		X. XX=±0.010			X. XXX=±0.001		<p>NOTICE: THIS DRAWING AND THE INFORMATION HEREIN IS OWNED BY SUPER SYSTEMS, INC. (SSI). SSI RESERVES ALL RIGHTS INCLUDING TITLE, COPYRIGHT, PATENT RIGHTS AND THE RIGHT OF POSSESSION IN THE DRAWING AND ITS CONTENTS, EXCEPT AS AUTHORIZED BY SSI IN WRITING. ANY DISCLOSURE, REPRODUCTION, OR USE OF THIS DRAWING OR THE INFORMATION AND SPECIFICATIONS HEREIN IS STRICTLY PROHIBITED.</p>	 SSI CINCINNATI, OHIO
FRACTIONS	DECIMALS	ANGLES												
±1/64"	X. X=±0.100	±0.5°												
	X. XX=±0.010													
	X. XXX=±0.001													

CAD/DWG FILE

Installation: SHIP LOOSE Location: ENCLOSURE						
ITEM	MFG	DESCRIPTION	CATALOG	QTY	TAGS	NOTES
1	SSI	CIRCUIT BREAKER, 1 POLE, 2AMP, UL1077,D-CURVE, MIDWEST GROUP	33097	1	CB100	
2	SSI	POWER SUPPLY, 24VDC, 120WATT (21226 DIN RAIL MOUNT), ASTRODYNE	31137	1	PWS103	
3	SSI	MOV,SURGE SUPPRESSOR,200VAC,20 JOULES (DIGIKEY #P7229-ND)	32153	1		
4	SSI	MOV,SURGE SUPPRESSOR,33VDC	32155	1		
5	SSI	OPERATOR INTERFACE,ADVANTECH 12.1" COLOR,TOUCH SCREEN,XGA, WINDOWS 10 OS	31284	1	OIT143	
6	SSI	CABLE, COMMUNICATION, RS-485	A20576	1	CBL150	
7	SSI	MATRIX, MODULAR, MAIN COMMUNICATIONS MODULE, ATMOSPHERE	13705.I	1	MBC203	
8	SSI	MATRIX, MODULAR, COMBINATION DIGITAL INPUT / OUTPUT MODULE	13709	1	MDIO303	
9	SSI	MATRIX, MODULAR, COMBINATION ANALOG INPUT / OUTPUT MODULE	13708	1	MAIO343	
10	SSI	USB MEMORY STICK WITH SSI LOGO, 512MB	31673	1	USB1143	

REFERENCE DRAWING(S)
 THIS DRAWING IS FURNISHED AS A
 GUIDELINE ONLY.
 FINAL INSTALLATION DIAGRAMS
 ARE THE RESPONSIBILITY OF OTHERS.

CONFIDENTIAL

REV	DESCRIPTION	DATE	APPROVED
REVISIONS			
MODULAR MATRIX 16205 WITH 12.1" OIT FURNACE RETROFIT ATMOSPHERE AND TEMPERATURE CONTROL SYSTEM BILL OF MATERIALS			
DRAWN BY	CHECKED BY	DRAWN DATE	CHECKED DATE
-	-	-	-
ISSUED DATE	PROJECT #	REV	
-	13712.I	-	
ASSET NUMBER:	SCALE	SHEET	OF
-	1:0.5	1	1

UNLESS OTHERWISE SPECIFIED
 DIMENSIONS ARE IN INCHES
 TOLERANCES ARE:

FRACTIONS	DECIMALS	ANGLES
±1/64"	X. X=±0.100	±0.5°
	X. XX=±0.010	
	X. XXX=±0.001	

NOTICE: THIS DRAWING AND THE INFORMATION HEREIN IS OWNED
 BY SUPER SYSTEMS, INC. ("SSI"). SSI RESERVES ALL RIGHTS
 INCLUDING TITLE, COPYRIGHT, PATENT RIGHTS AND THE RIGHT OF
 POSSESSION IN THE DRAWING AND ITS CONTENTS, EXCEPT AS
 AUTHORIZED BY SSI IN WRITING. ANY DISCLOSURE, REPRODUCTION,
 OR USE OF THIS DRAWING OR THE INFORMATION AND
 SPECIFICATIONS HEREIN IS STRICTLY PROHIBITED.



CAD DWG FILE