
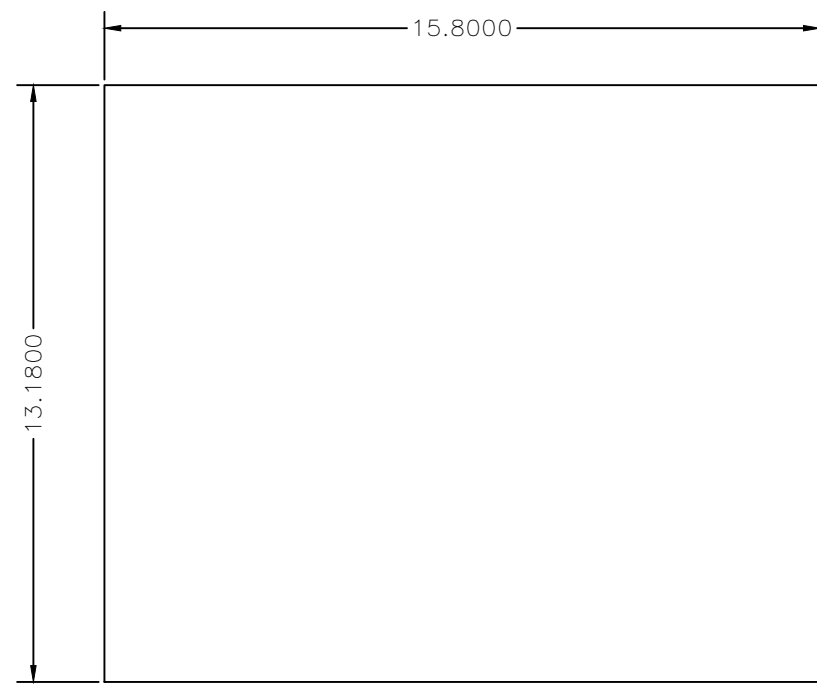


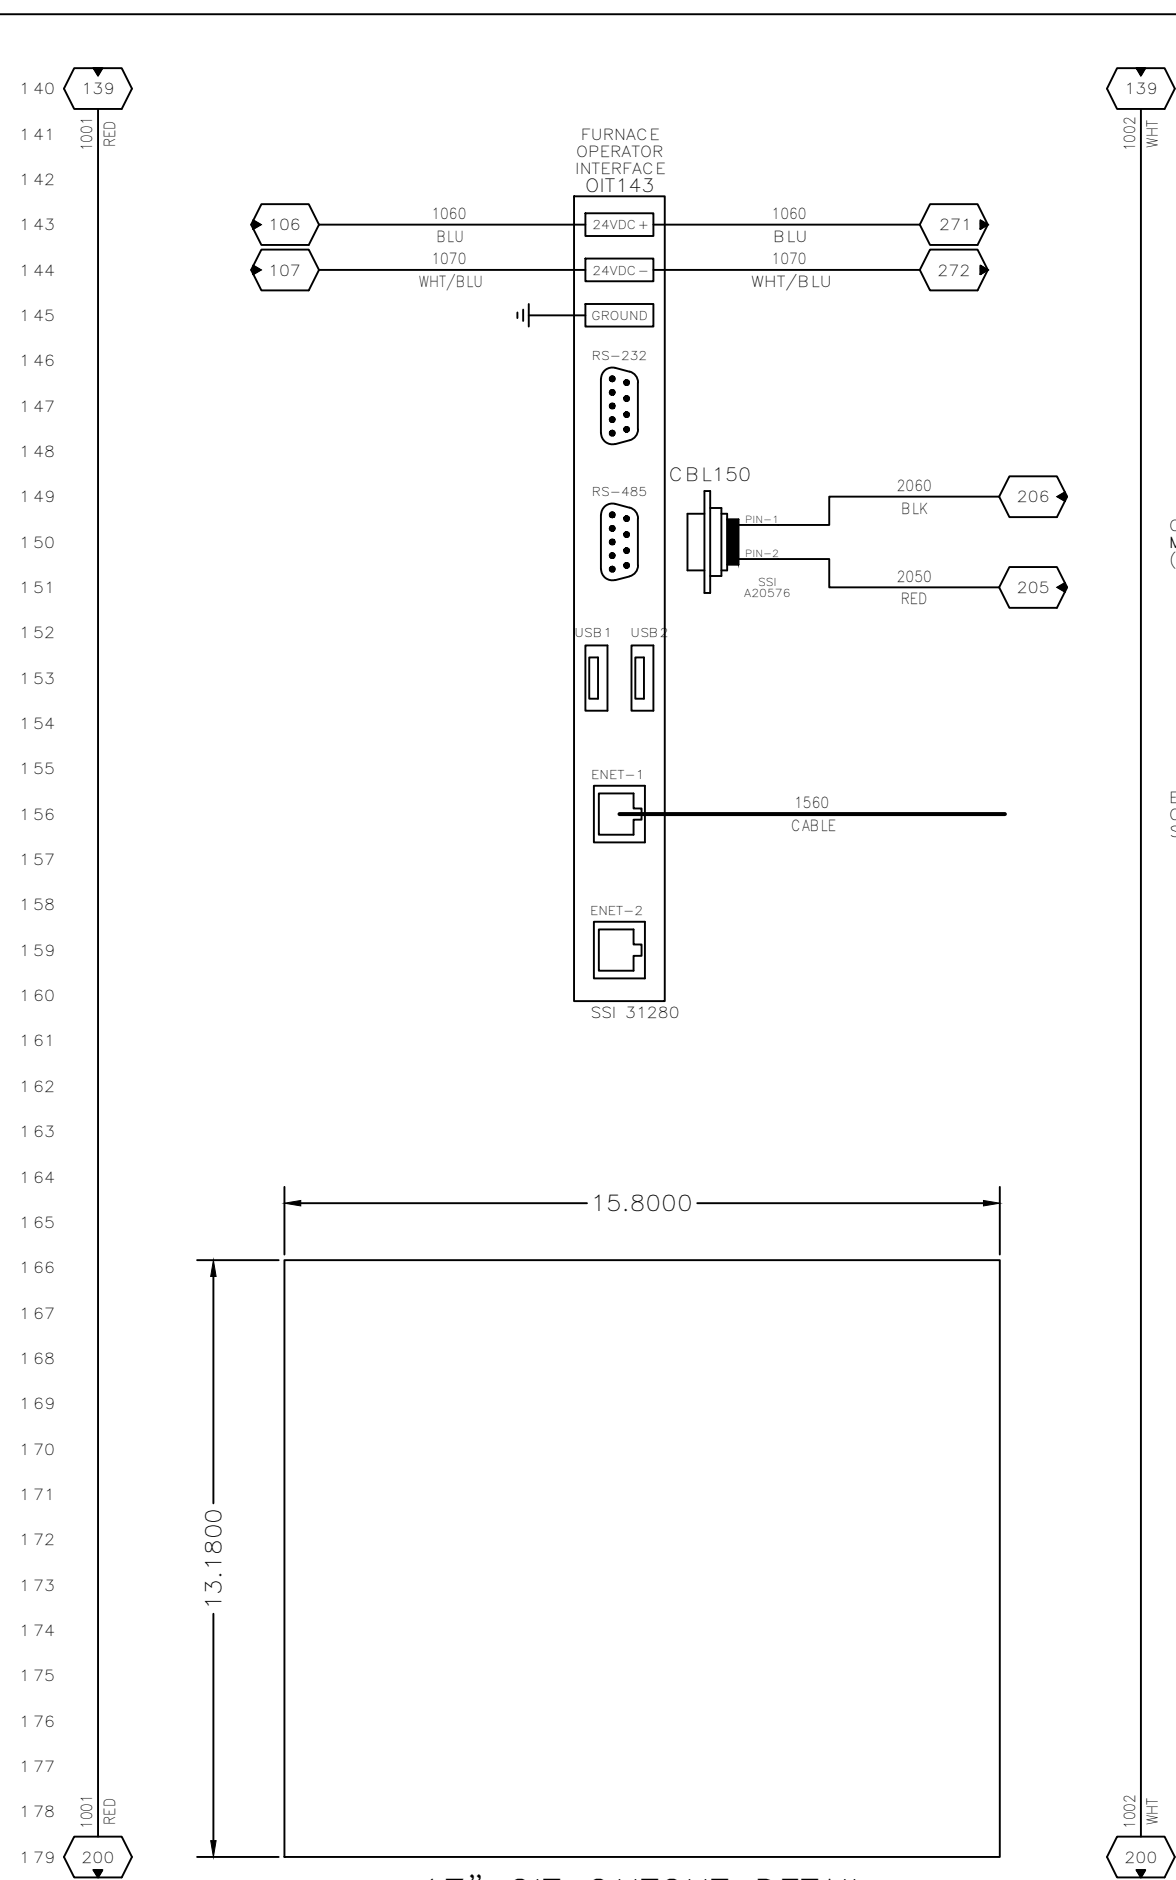

 $\square \text{R}$ $\square \cdot$

DENOTES TERMINAL BLOCK

REFERENCE DRAWING(S)




THIS DRAWING IS FURNISHED AS A
GUIDELINE ONLY.
FINAL INSTALLATION DIAGRAMS
ARE THE RESPONSIBILITY OF OTHERS.

CONFIDENTIAL

[illegible]

UNLESS OTHERWISE SPECIFIED DIMENSIONS ARE IN INCHES TOLERANCES ARE: <table border="0"> <tr> <td>FRACTIONS</td> <td>DECIMALS</td> <td>ANGLES</td> </tr> <tr> <td>±1/64"</td> <td>X, X=±0. 100</td> <td>±0. 5°</td> </tr> <tr> <td></td> <td>X, XX=±0. 010</td> <td></td> </tr> <tr> <td></td> <td>X, XXX=±0. 001</td> <td></td> </tr> </table>	FRACTIONS	DECIMALS	ANGLES	±1/64"	X, X=±0. 100	±0. 5°		X, XX=±0. 010			X, XXX=±0. 001		<u>NOTICE:</u> THIS DRAWING AND THE INFORMATION HEREIN IS OWNED BY SUPER SYSTEMS, INC. ("SSI"). SSI RESERVES ALL RIGHTS INCLUDING TITLE, COPYRIGHT, PATENT RIGHTS AND THE RIGHT OF POSSESSION IN THE DRAWING AND ITS CONTENTS, EXCEPT AS AUTHORIZED BY SSI IN WRITING, ANY DISCLOSURE, REPRODUCTION, OR USE OF THIS DRAWING OR THE INFORMATION AND SPECIFICATIONS HEREIN IS STRICTLY PROHIBITED.	 SSI CINCINNATI, OHIO
FRACTIONS	DECIMALS	ANGLES												
±1/64"	X, X=±0. 100	±0. 5°												
	X, XX=±0. 010													
	X, XXX=±0. 001													

1000000

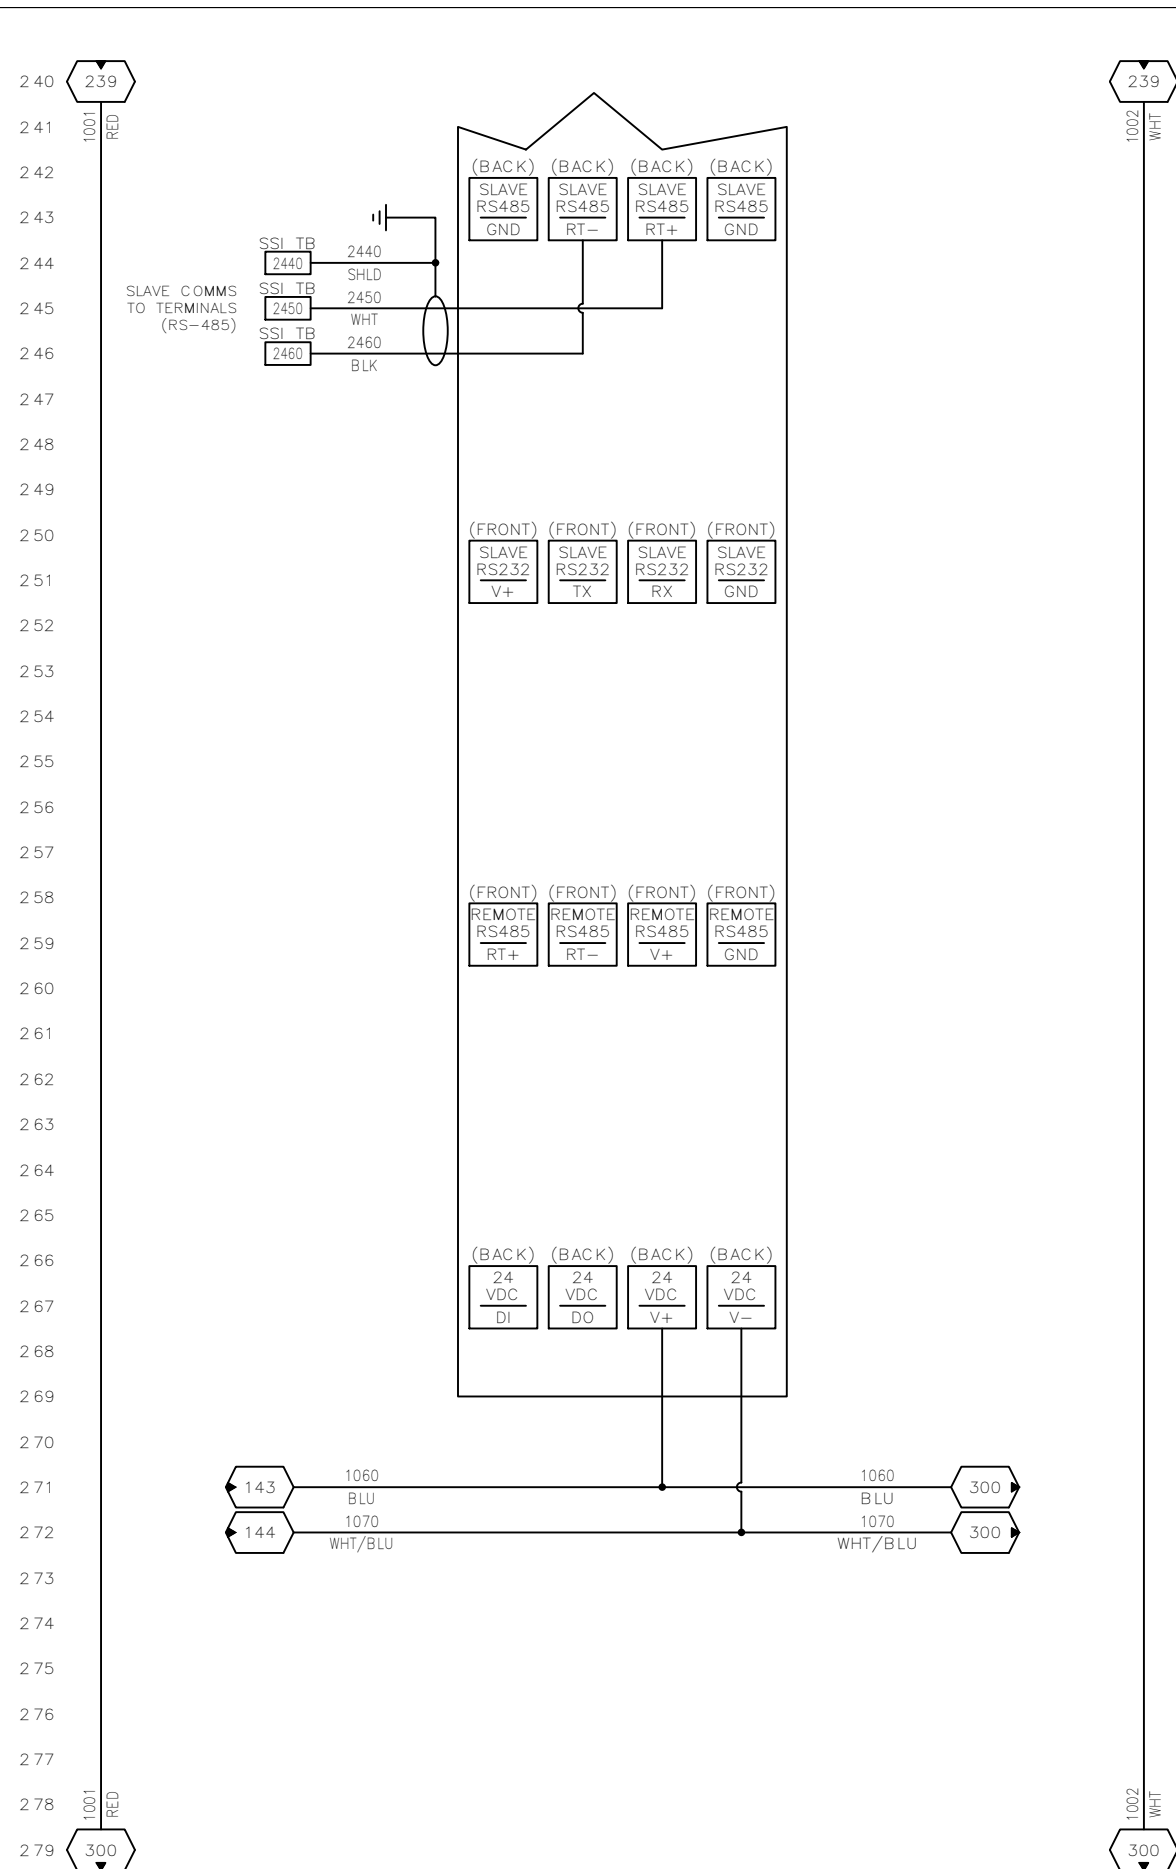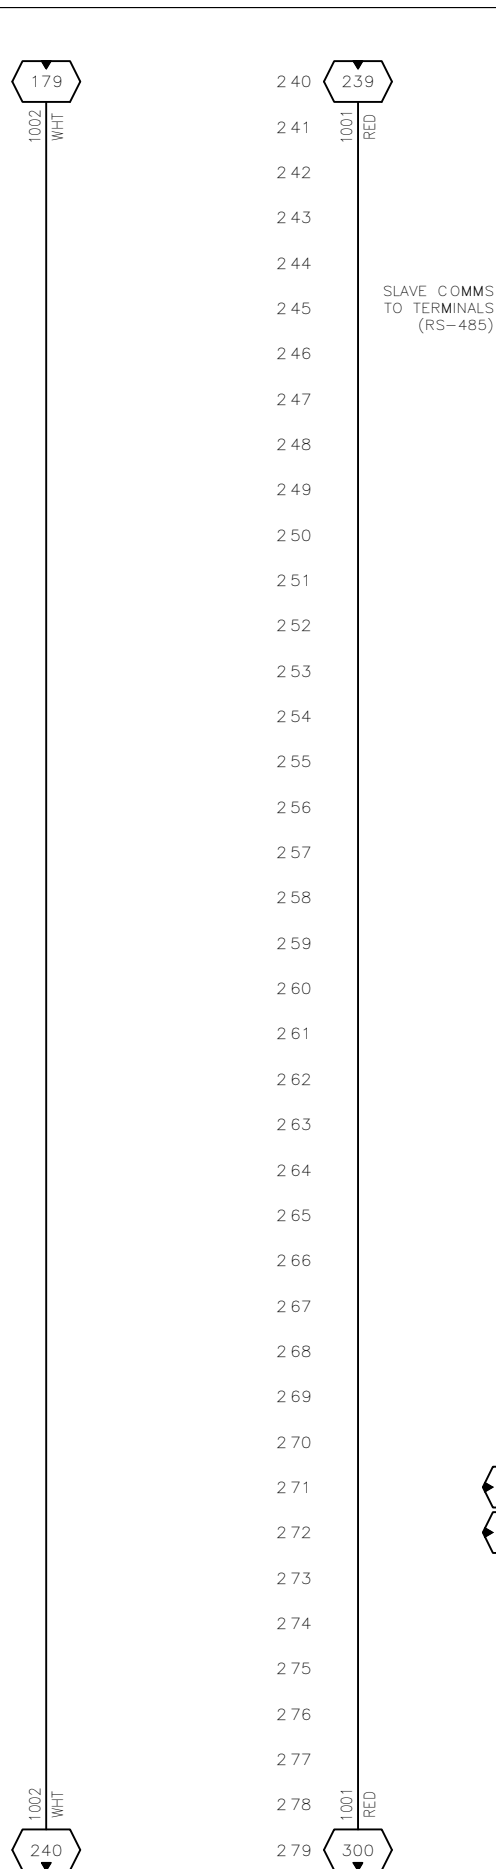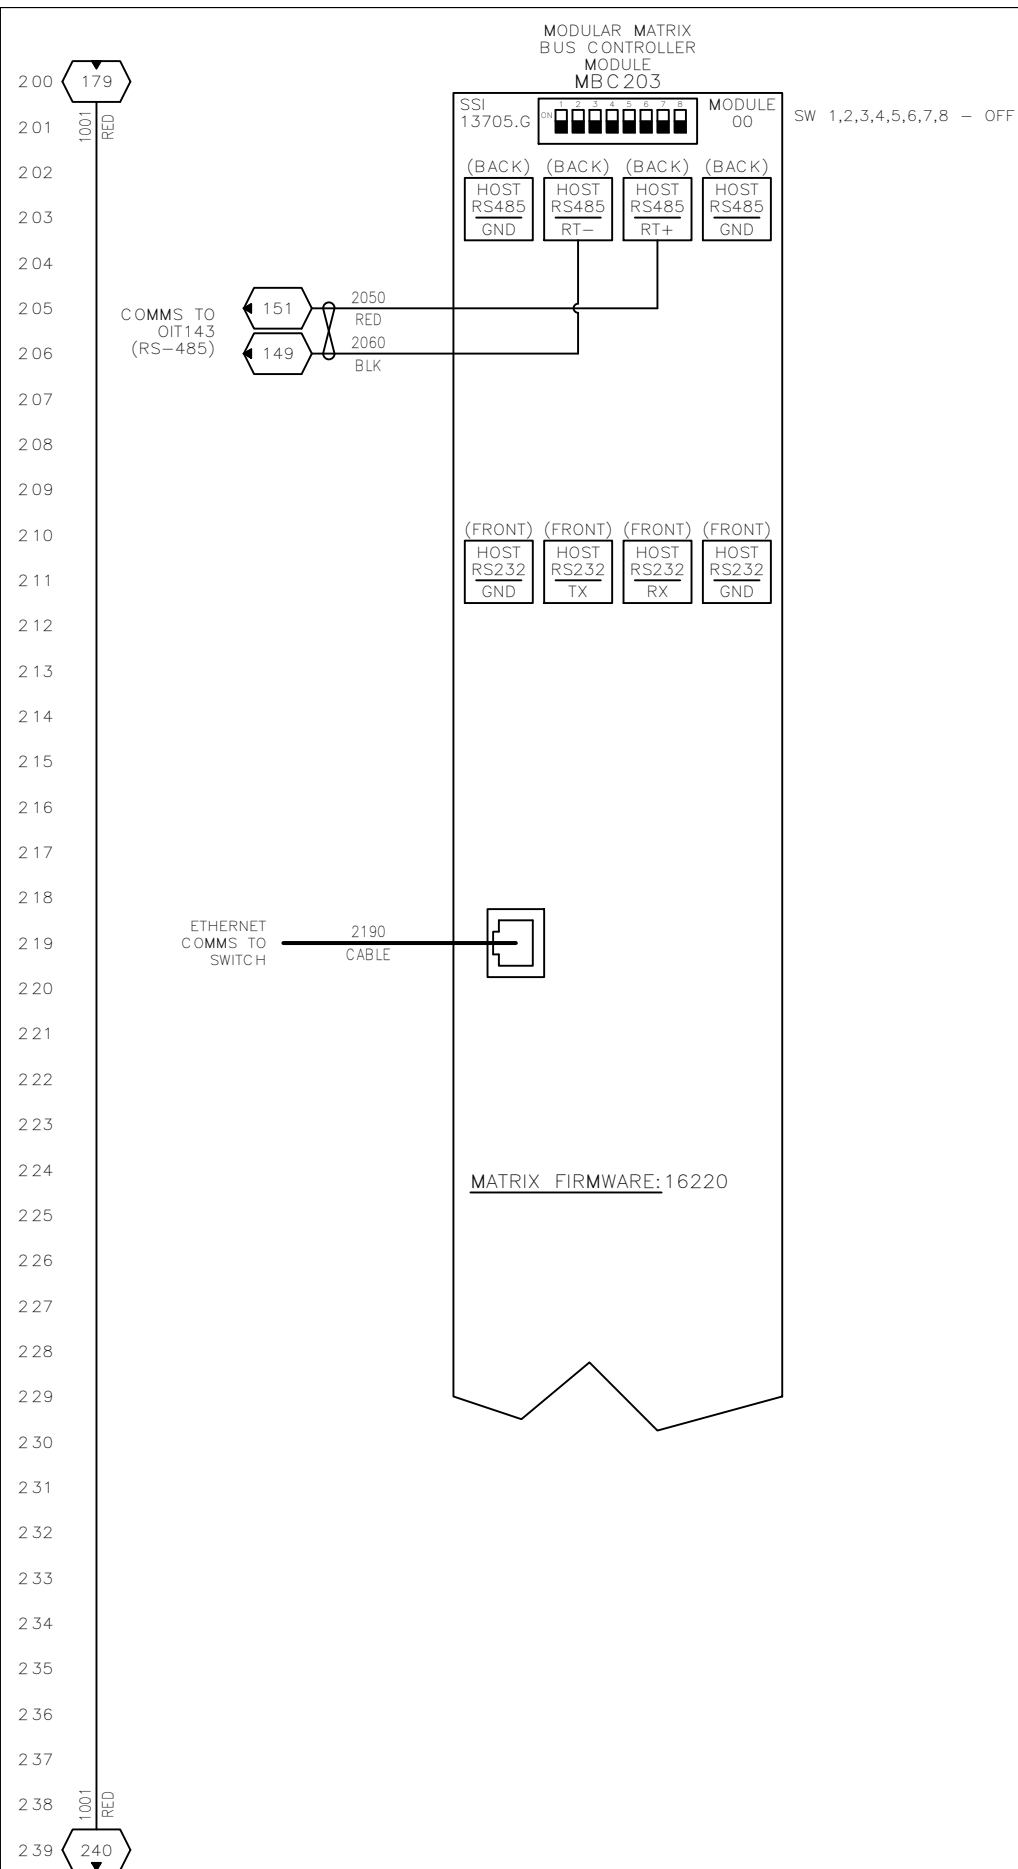

DENOTES TERMINAL BLOCK

REFERENCE DRAWING(S)

THIS DRAWING IS FURNISHED AS A
GUIDELINE ONLY.
FINAL INSTALLATION DIAGRAMS
ARE THE RESPONSIBILITY OF OTHERS.

CONFIDENTIAL

[illegible]


UNLESS OTHERWISE SPECIFIED
DIMENSIONS ARE IN INCHES
TOLERANCES ARE:


FRACTIONS	DECIMALS	ANGLES
$\pm 1/64"$	X, X ± 0.100	$\pm 0.5^\circ$
	X, XX ± 0.010	
	X, XXX ± 0.001	

NOTICE: THIS DRAWING AND THE INFORMATION HEREIN IS OWNED BY SUPER SYSTEMS, INC. ("SSI"). SSI RESERVES ALL RIGHTS INCLUDING TITLE, COPYRIGHT, PATENT RIGHTS AND THE RIGHT OF POSSESSION IN THE DRAWING AND ITS CONTENTS, EXCEPT AS AUTHORIZED BY SSI IN WRITING. ANY DISCLOSURE, REPRODUCTION OR USE OF THIS DRAWING OR THE INFORMATION AND SPECIFICATIONS HEREIN IS STRICTLY PROHIBITED.

SSi
CINCINNATI, OHIO

CANDINO ET AL.

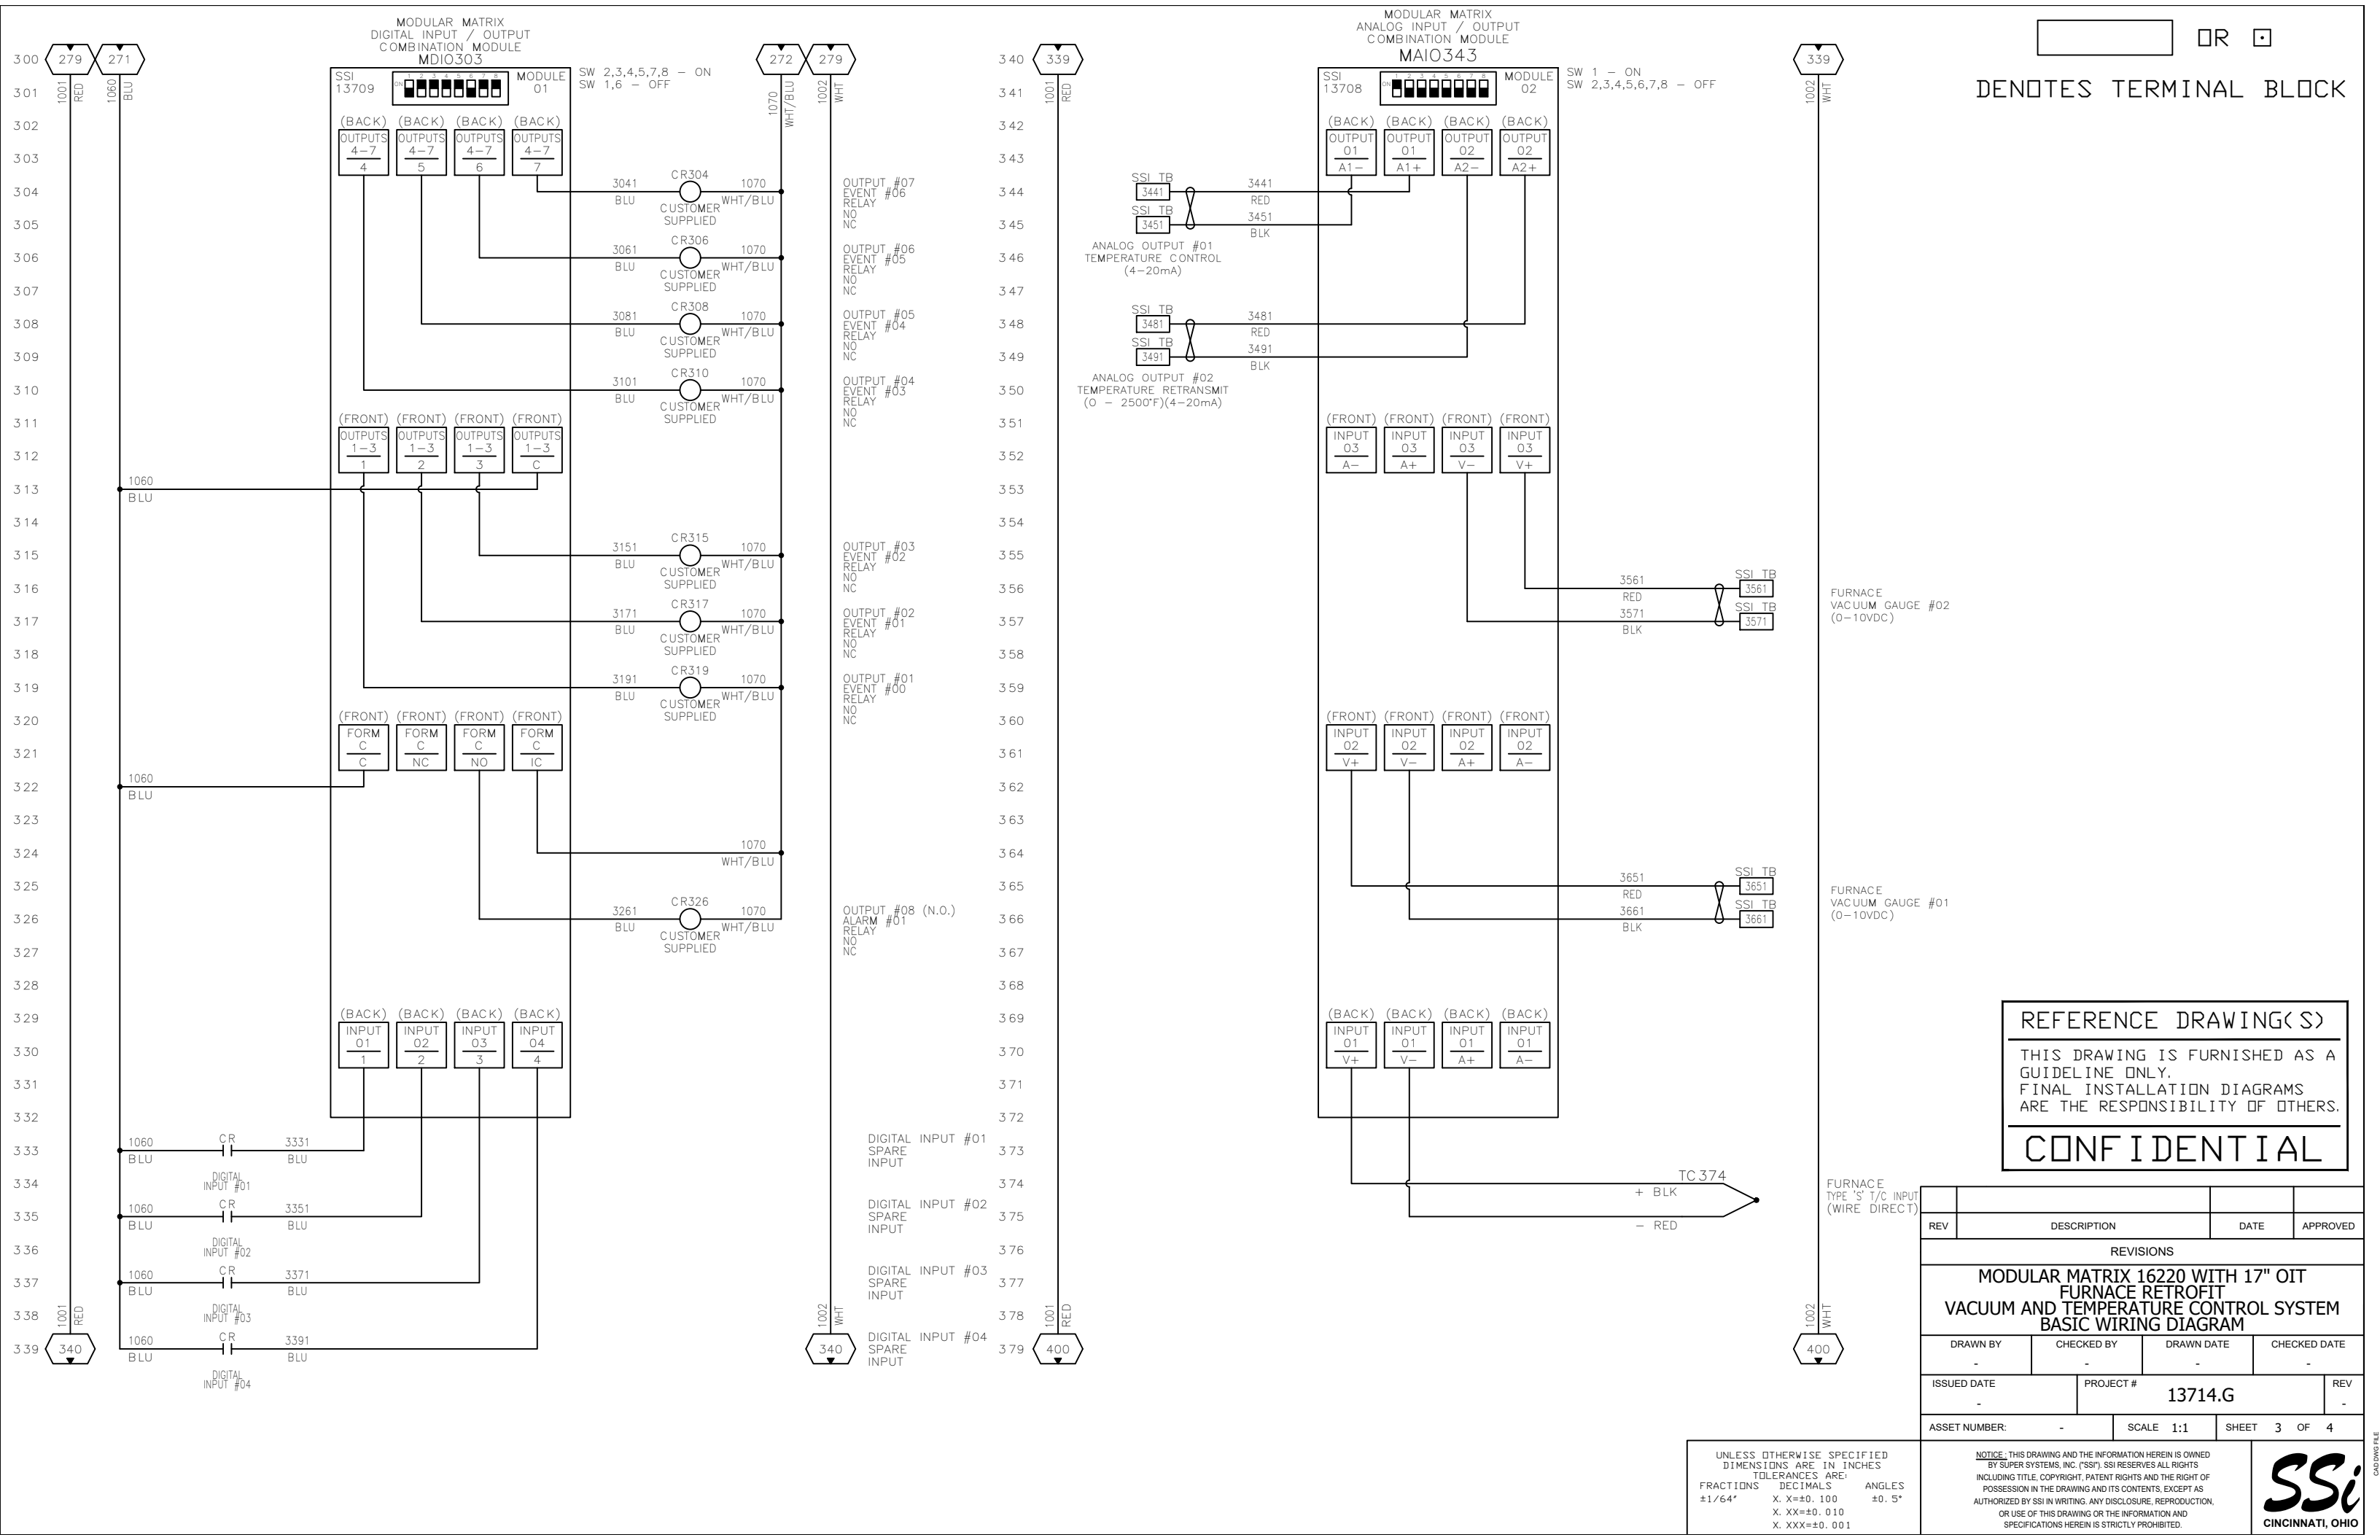

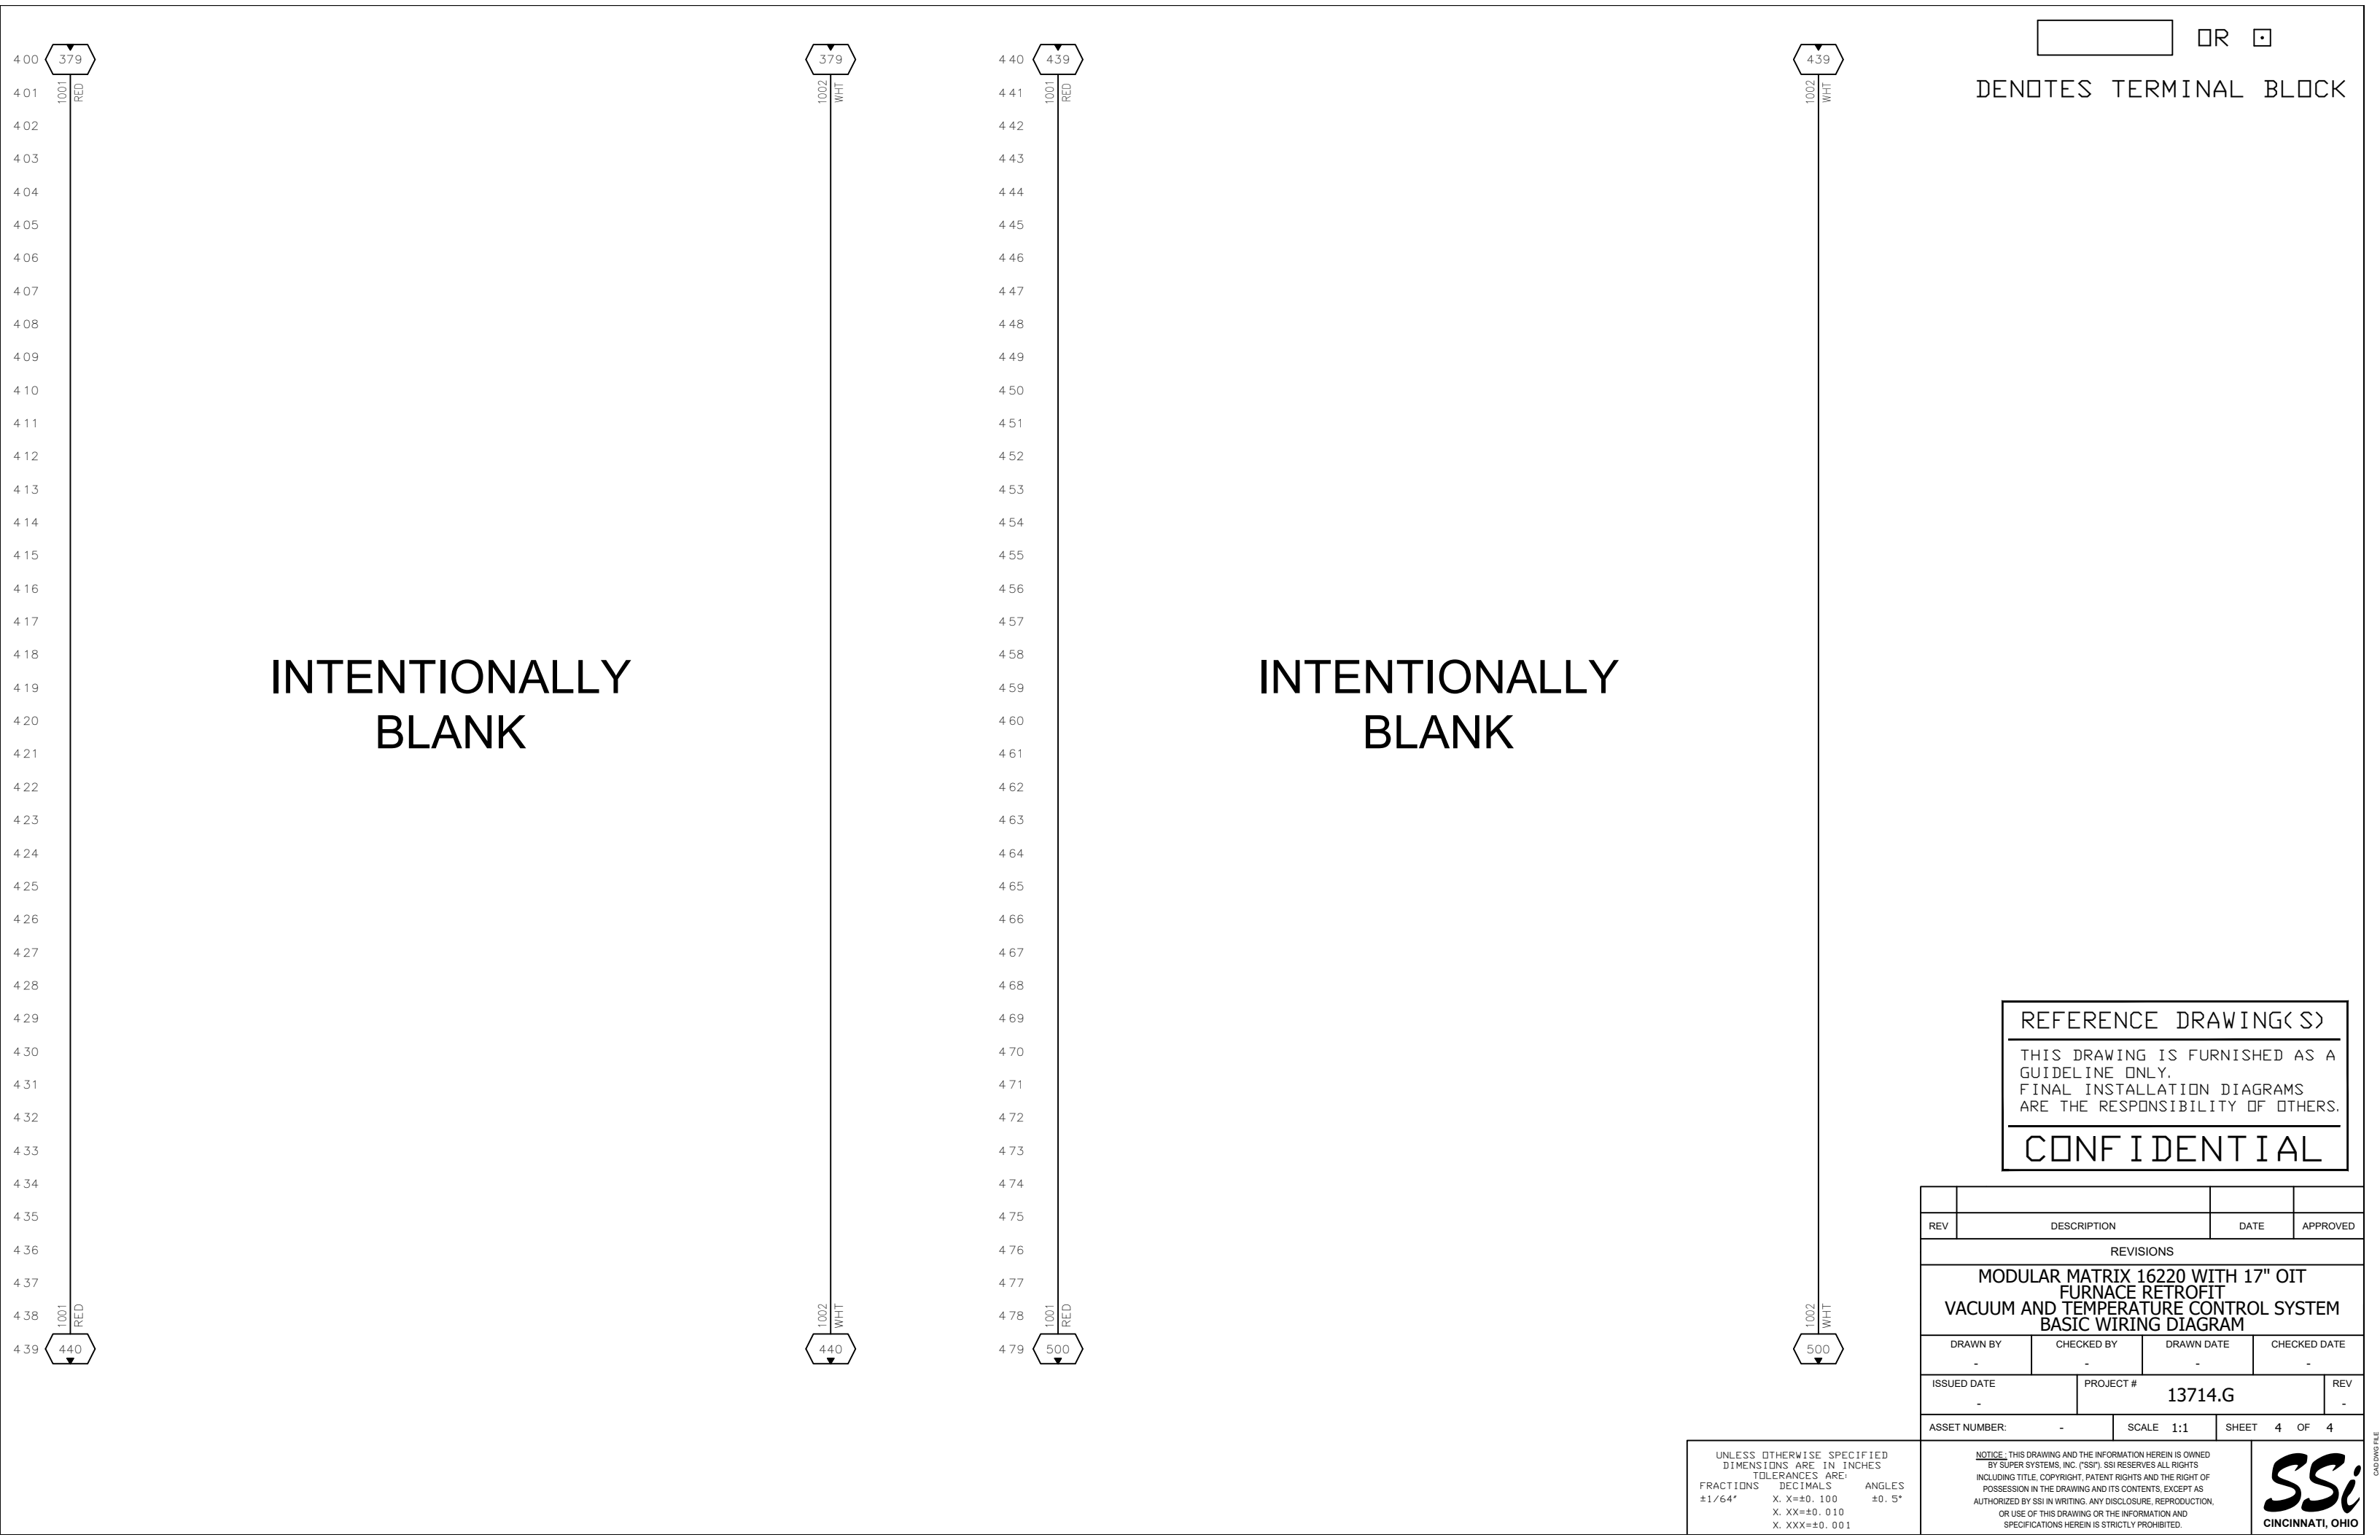

Installation: SHIP LOOSE Location: ENCLOSURE						
ITEM	MFG	DESCRIPTION	CATALOG	QTY	TAGS	NOTES
1	SSI	CIRCUIT BREAKER, 1 POLE, 2AMP, UL1077,D-CURVE, MIDWEST GROUP	33097	1	CB100	
2	SSI	POWER SUPPLY, 24VDC, 120WATT (21226 DIN RAIL MOUNT), ASTRODYNE	31137	1	PWS103	
3	SSI	MOV,SURGE SUPPRESSOR,200VAC,20 JOULES (DIGIKEY #P7229-ND)	32153	1		
4	SSI	MOV,SURGE SUPPRESSOR,33VDC	32155	1		
5	SSI	OPERATOR INTERFACE,ADVANTECH 17" COLOR,TOUCH SCREEN,XGA, WINDOWS 10 OS	31280	1	OIT143	
6	SSI	CABLE, COMMUNICATION, RS-485	A20576	1	CBL150	
7	SSI	MATRIX, MODULAR, MAIN COMMUNICATIONS MODULE, VACUUM	13705.G	1	MBC203	
8	SSI	MATRIX, MODULAR, COMBINATION DIGITAL INPUT / OUTPUT MODULE	13709	1	MDIO303	
9	SSI	MATRIX, MODULAR, COMBINATION ANALOG INPUT / OUTPUT MODULE	13708	1	MAIO343	
10	SSI	USB MEMORY STICK WITH SSI LOGO, 512MB	31673	1	USB1143	

REFERENCE DRAWING(S)

THIS DRAWING IS FURNISHED AS A
GUIDELINE ONLY.
FINAL INSTALLATION DIAGRAMS
ARE THE RESPONSIBILITY OF OTHERS.

CONFIDENTIAL

REV	DESCRIPTION	DATE	APPROVED
REVISIONS			
MODULAR MATRIX 16220 WITH 17" OIT FURNACE RETROFIT VACUUM AND TEMPERATURE CONTROL SYSTEM BILL OF MATERIALS			
DRAWN BY	CHECKED BY	DRAWN DATE	CHECKED DATE
-	-	-	-
ISSUED DATE	PROJECT #		REV
-	13714.G		-
ASSET NUMBER:	-	SCALE 1:1.5	SHEET 1 OF 1
UNLESS OTHERWISE SPECIFIED DIMENSIONS ARE IN INCHES TOLERANCES ARE: FRACTIONS DECIMALS ANGLES ±1/64" X. X=±0. 100 ±0. 5" X. XX=±0. 010 X. XXX=±0. 001		NOTICE: THIS DRAWING AND THE INFORMATION HEREIN IS OWNED BY SUPER SYSTEMS, INC. ("SSI"). SSI RESERVES ALL RIGHTS INCLUDING TITLE, COPYRIGHT, PATENT RIGHTS AND THE RIGHT OF POSSESSION IN THE DRAWING AND ITS CONTENTS, EXCEPT AS AUTHORIZED BY SSI IN WRITING. ANY DISCLOSURE, REPRODUCTION, OR USE OF THIS DRAWING OR THE INFORMATION AND SPECIFICATIONS HEREIN IS STRICTLY PROHIBITED.	
			

CAD DWG FILE